

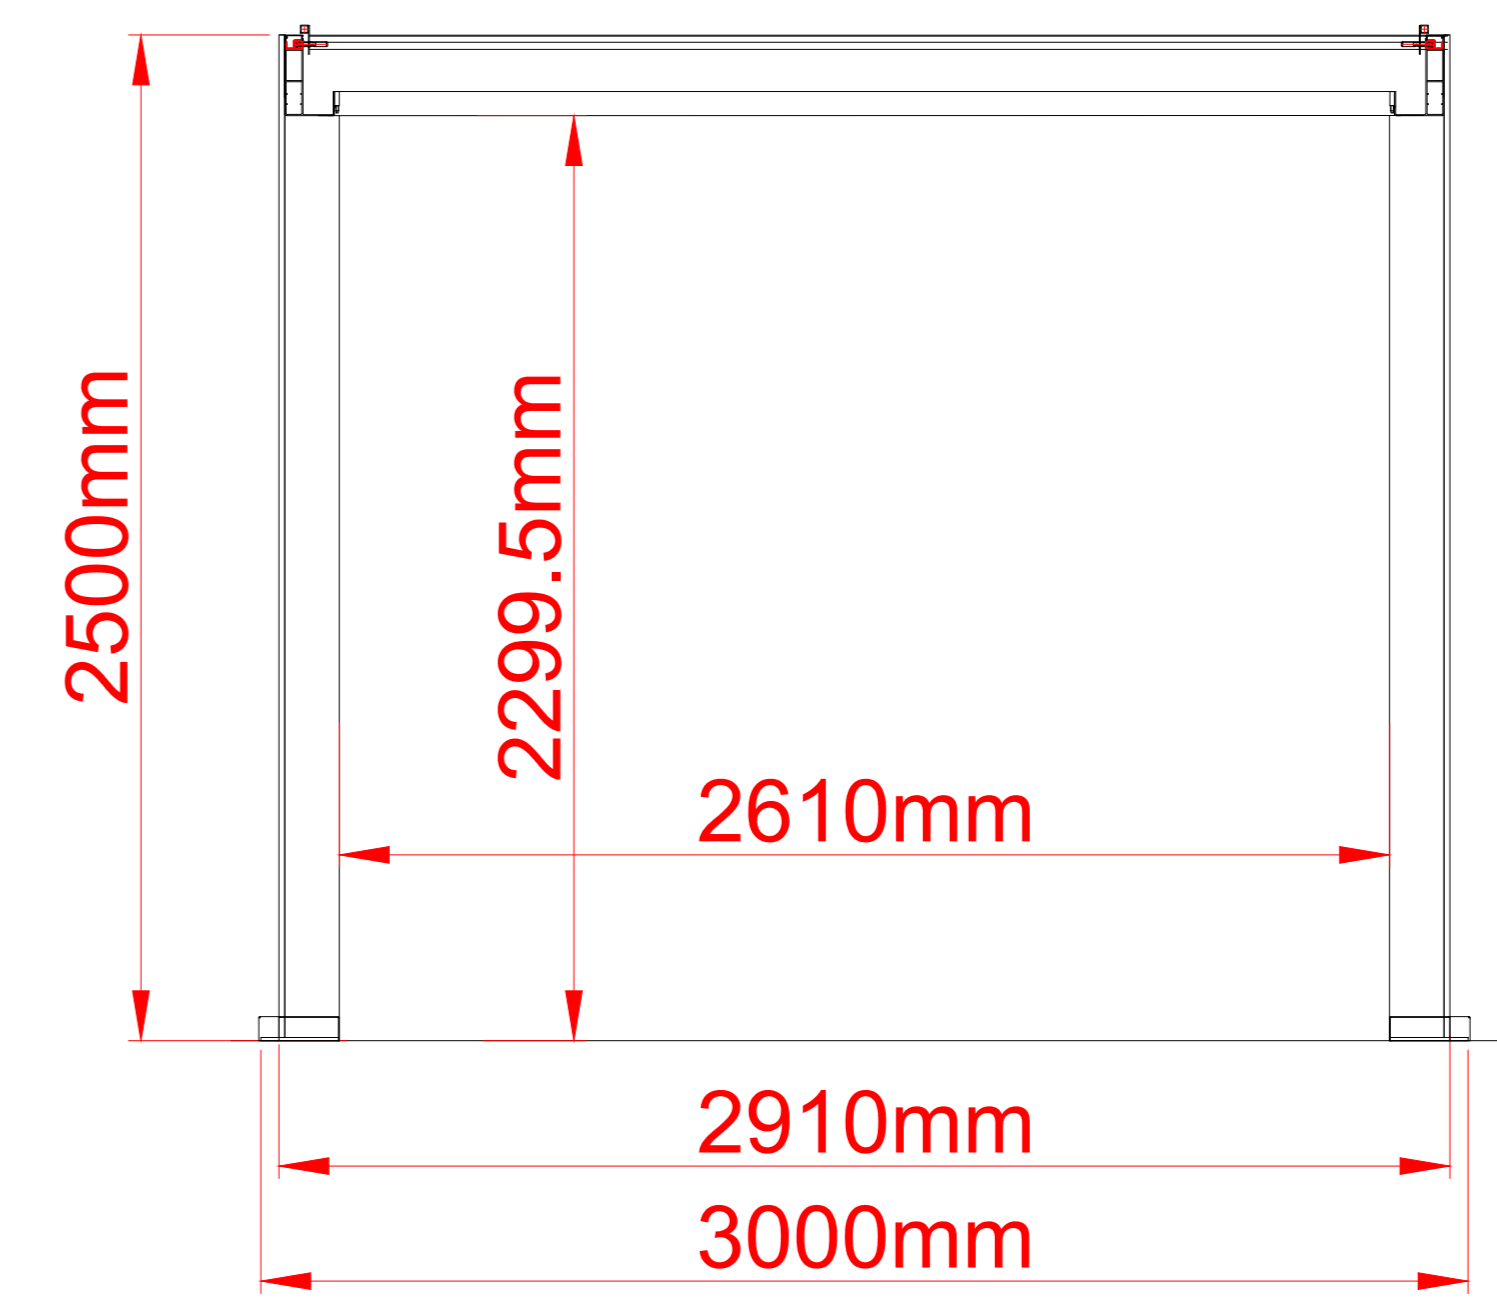







PLAN VIEW





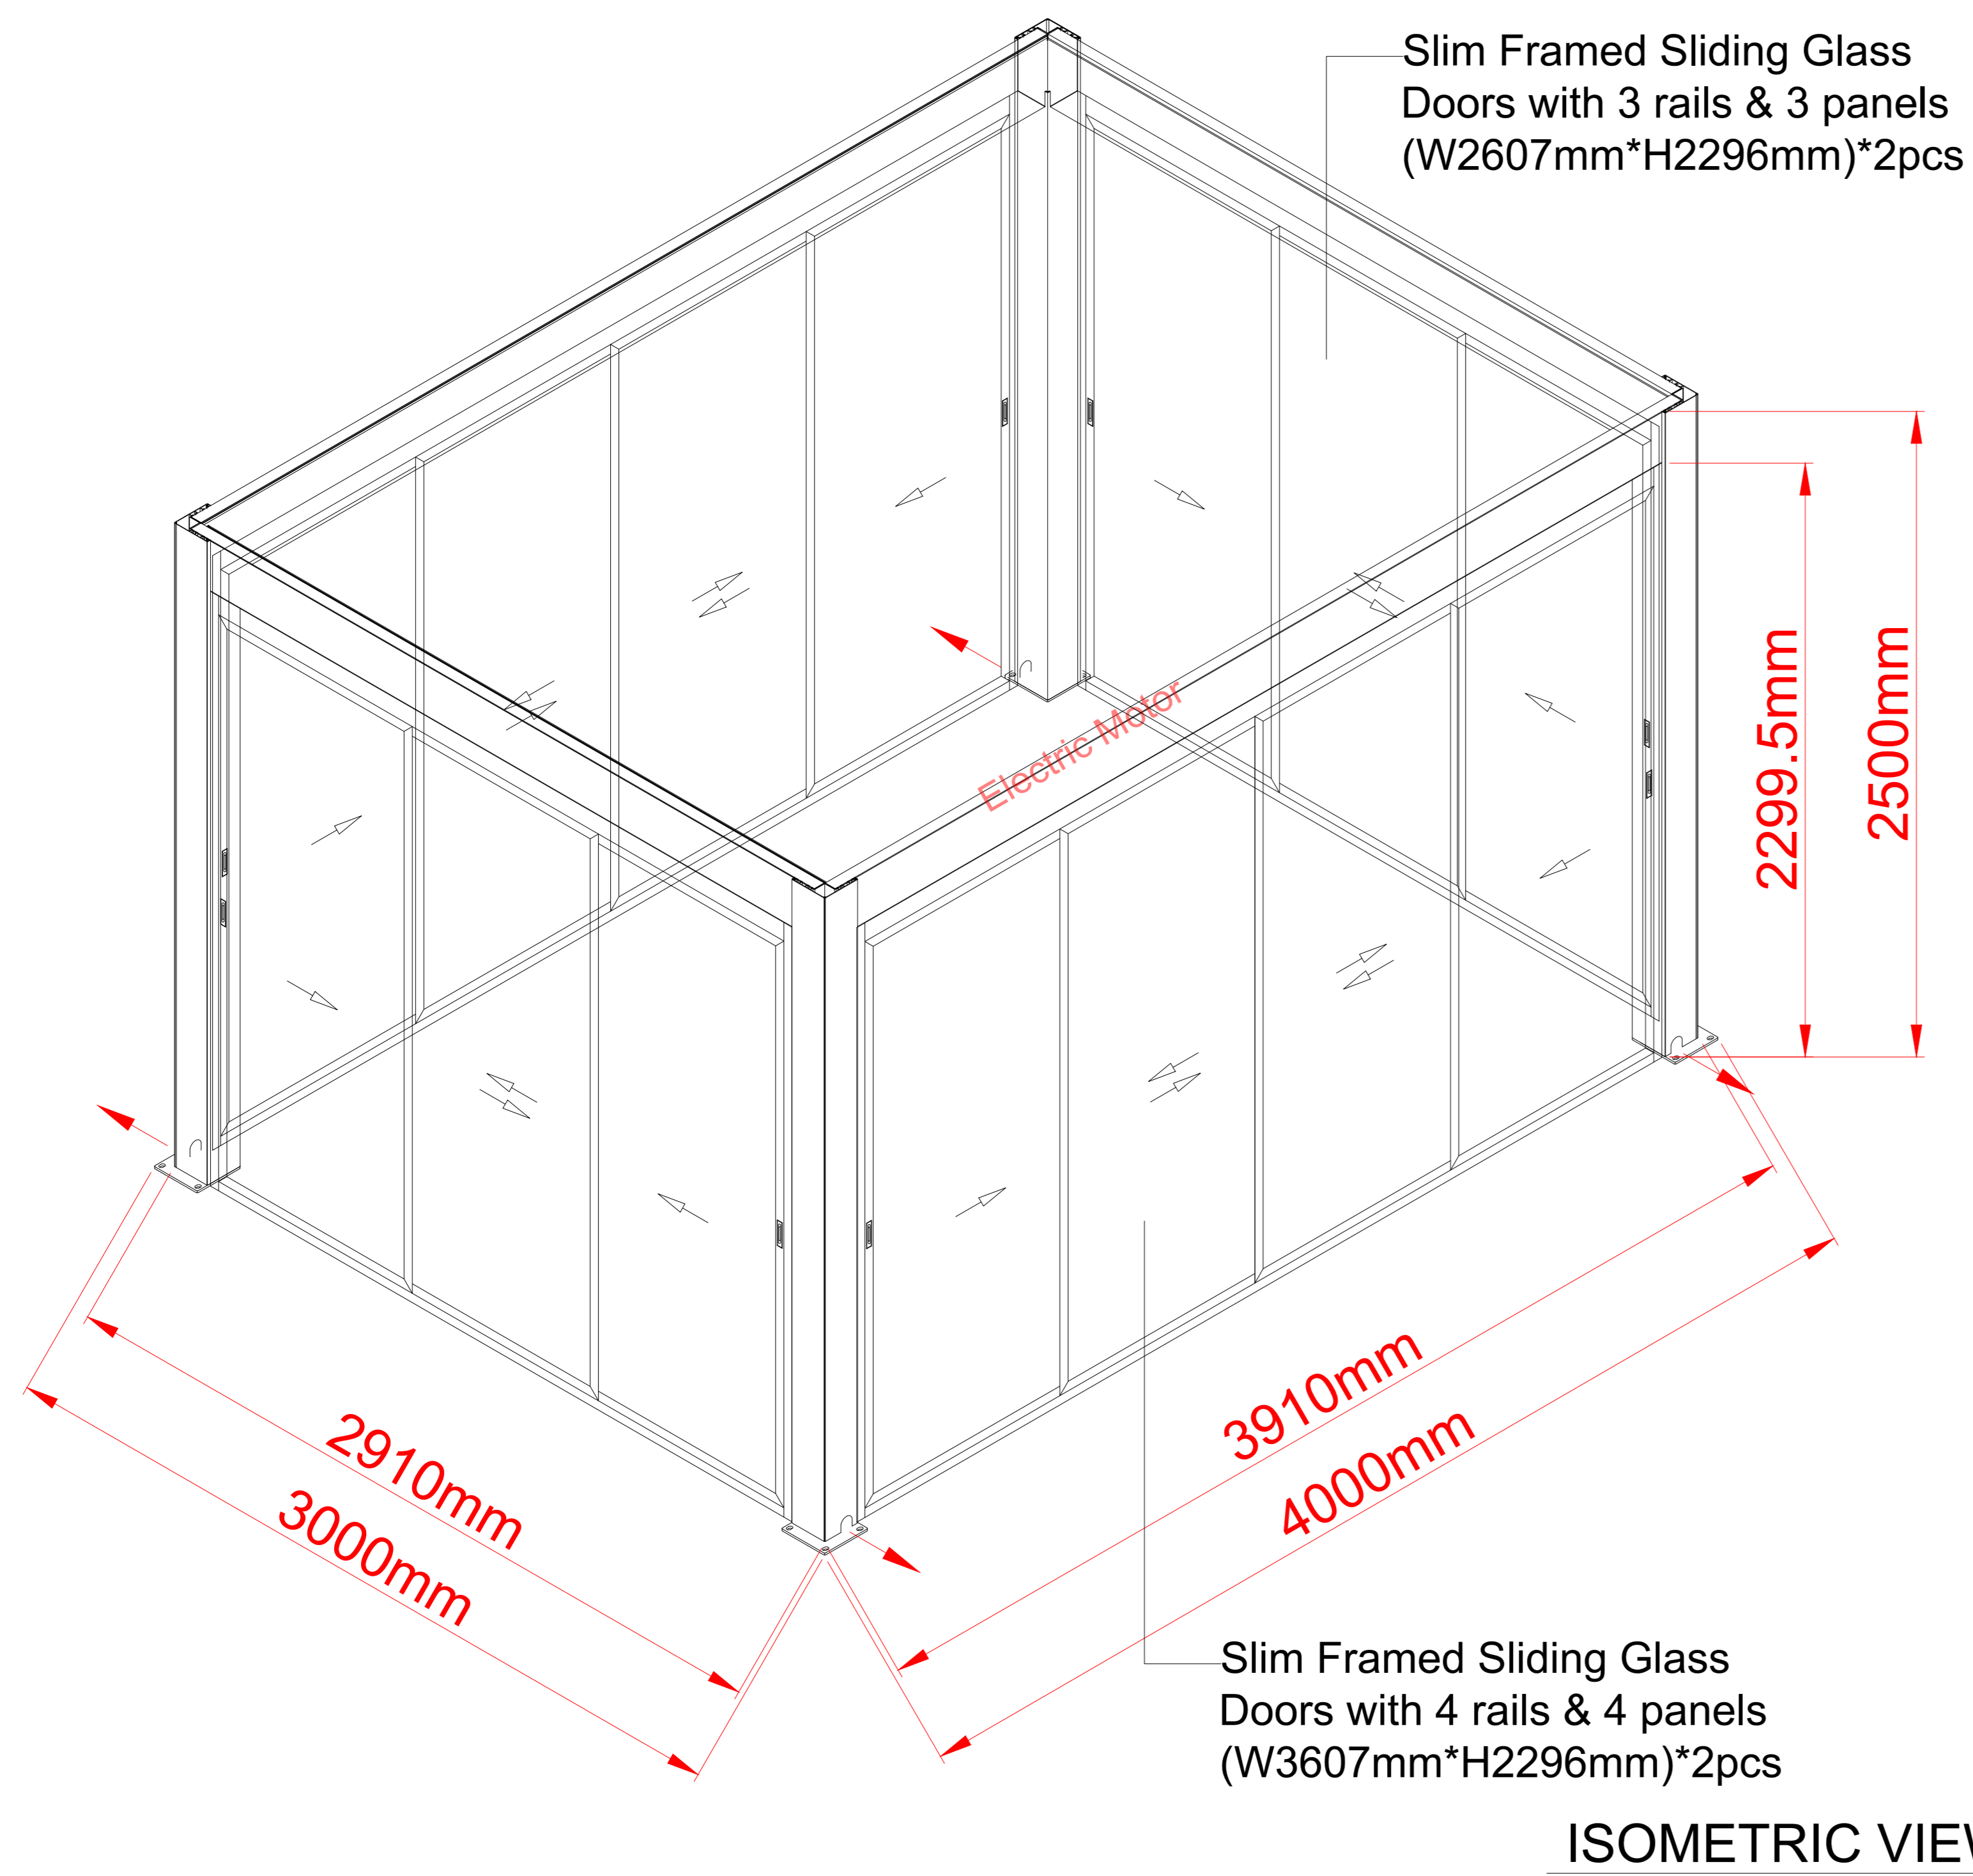



ELEVATION VIEW-1

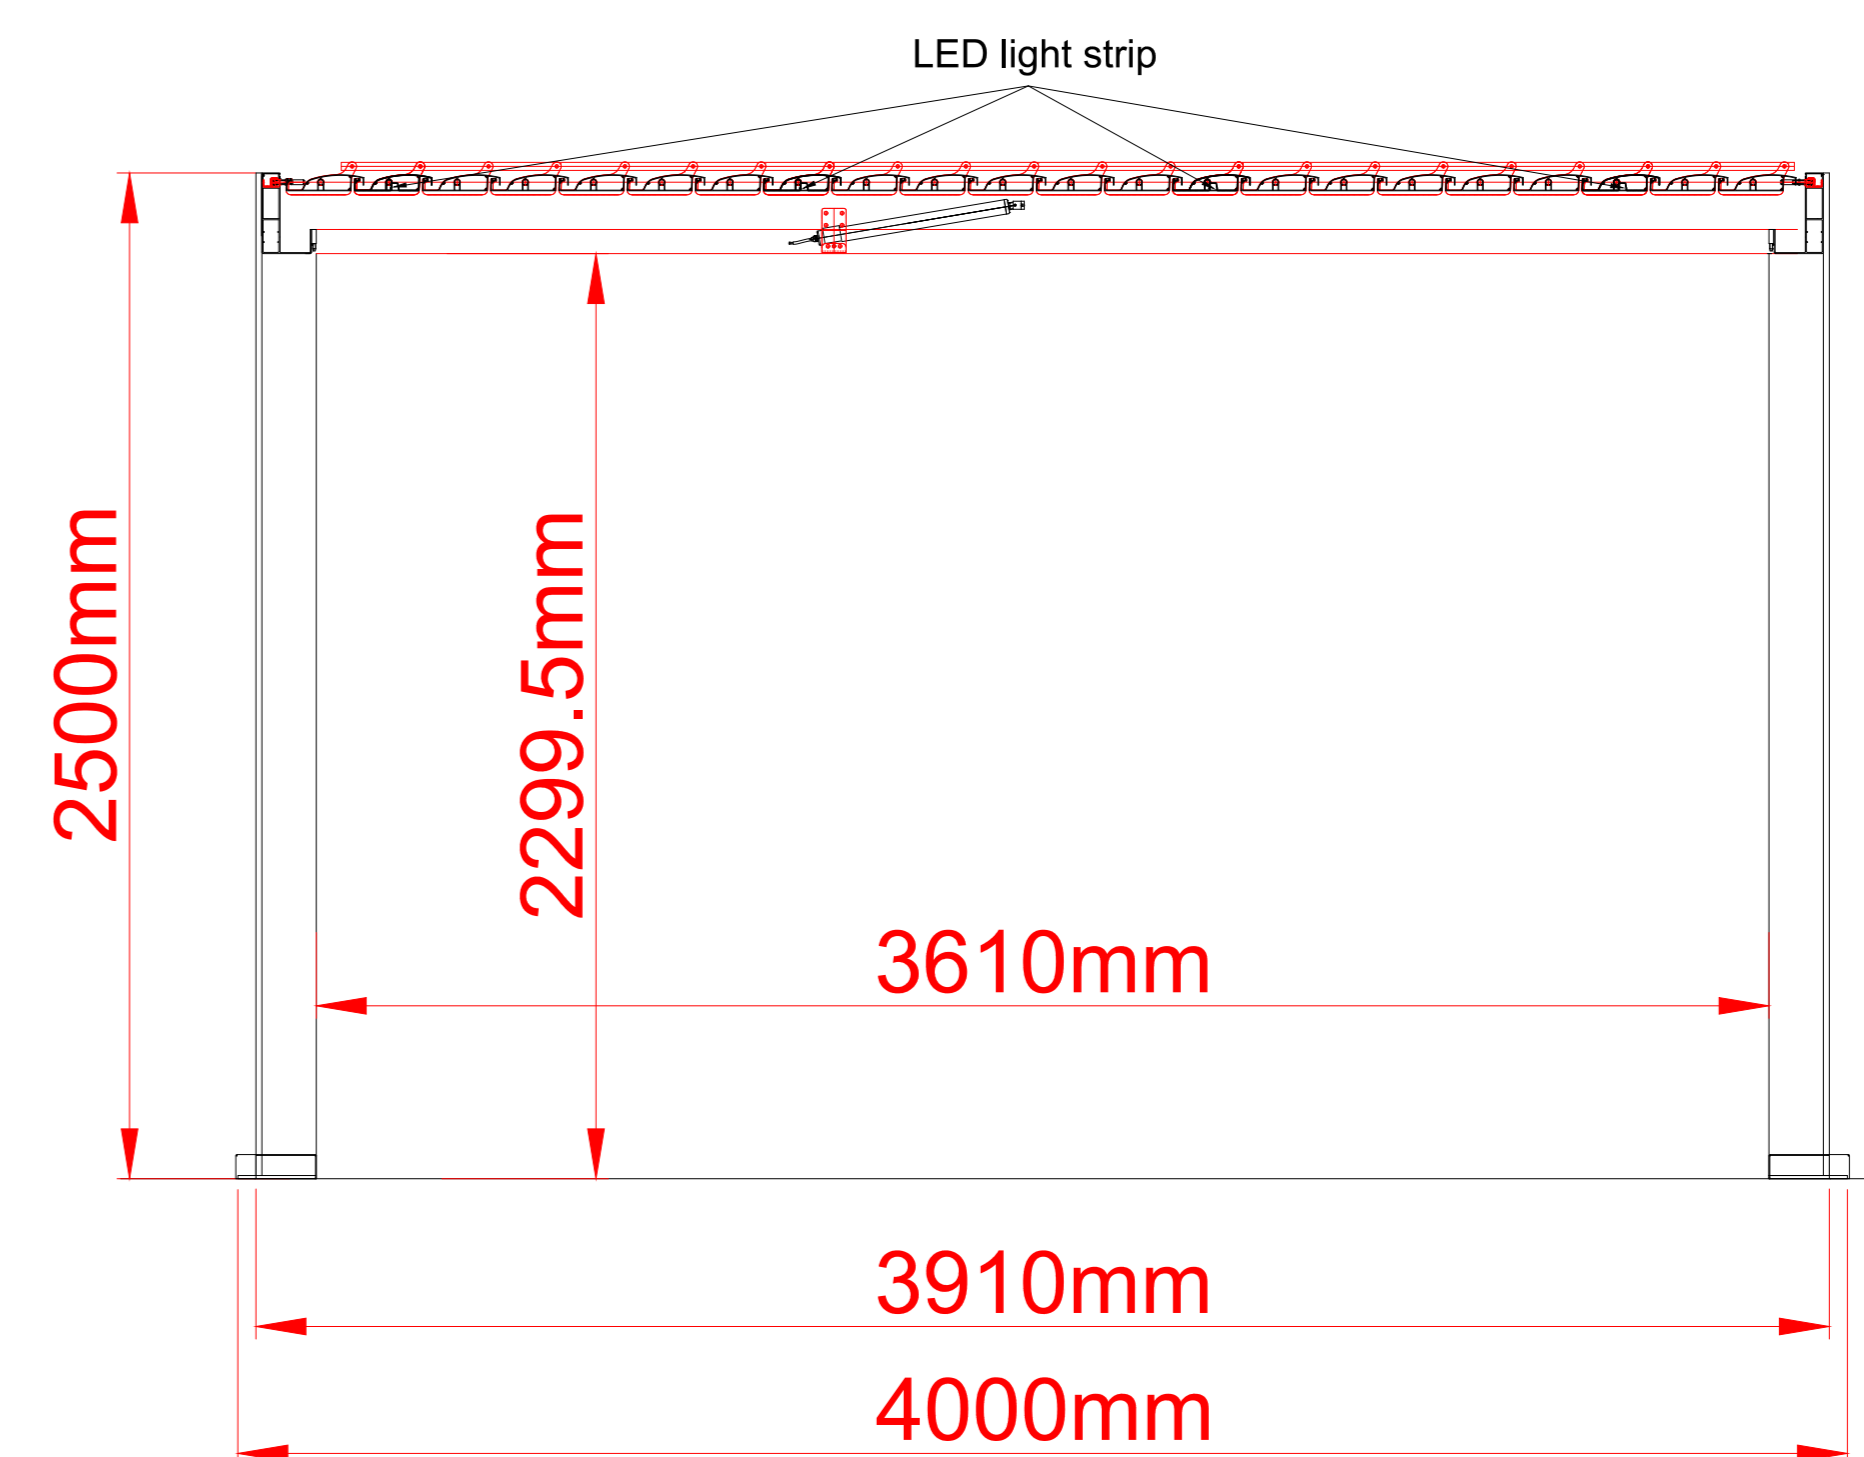


ELEVATION VIEW-2

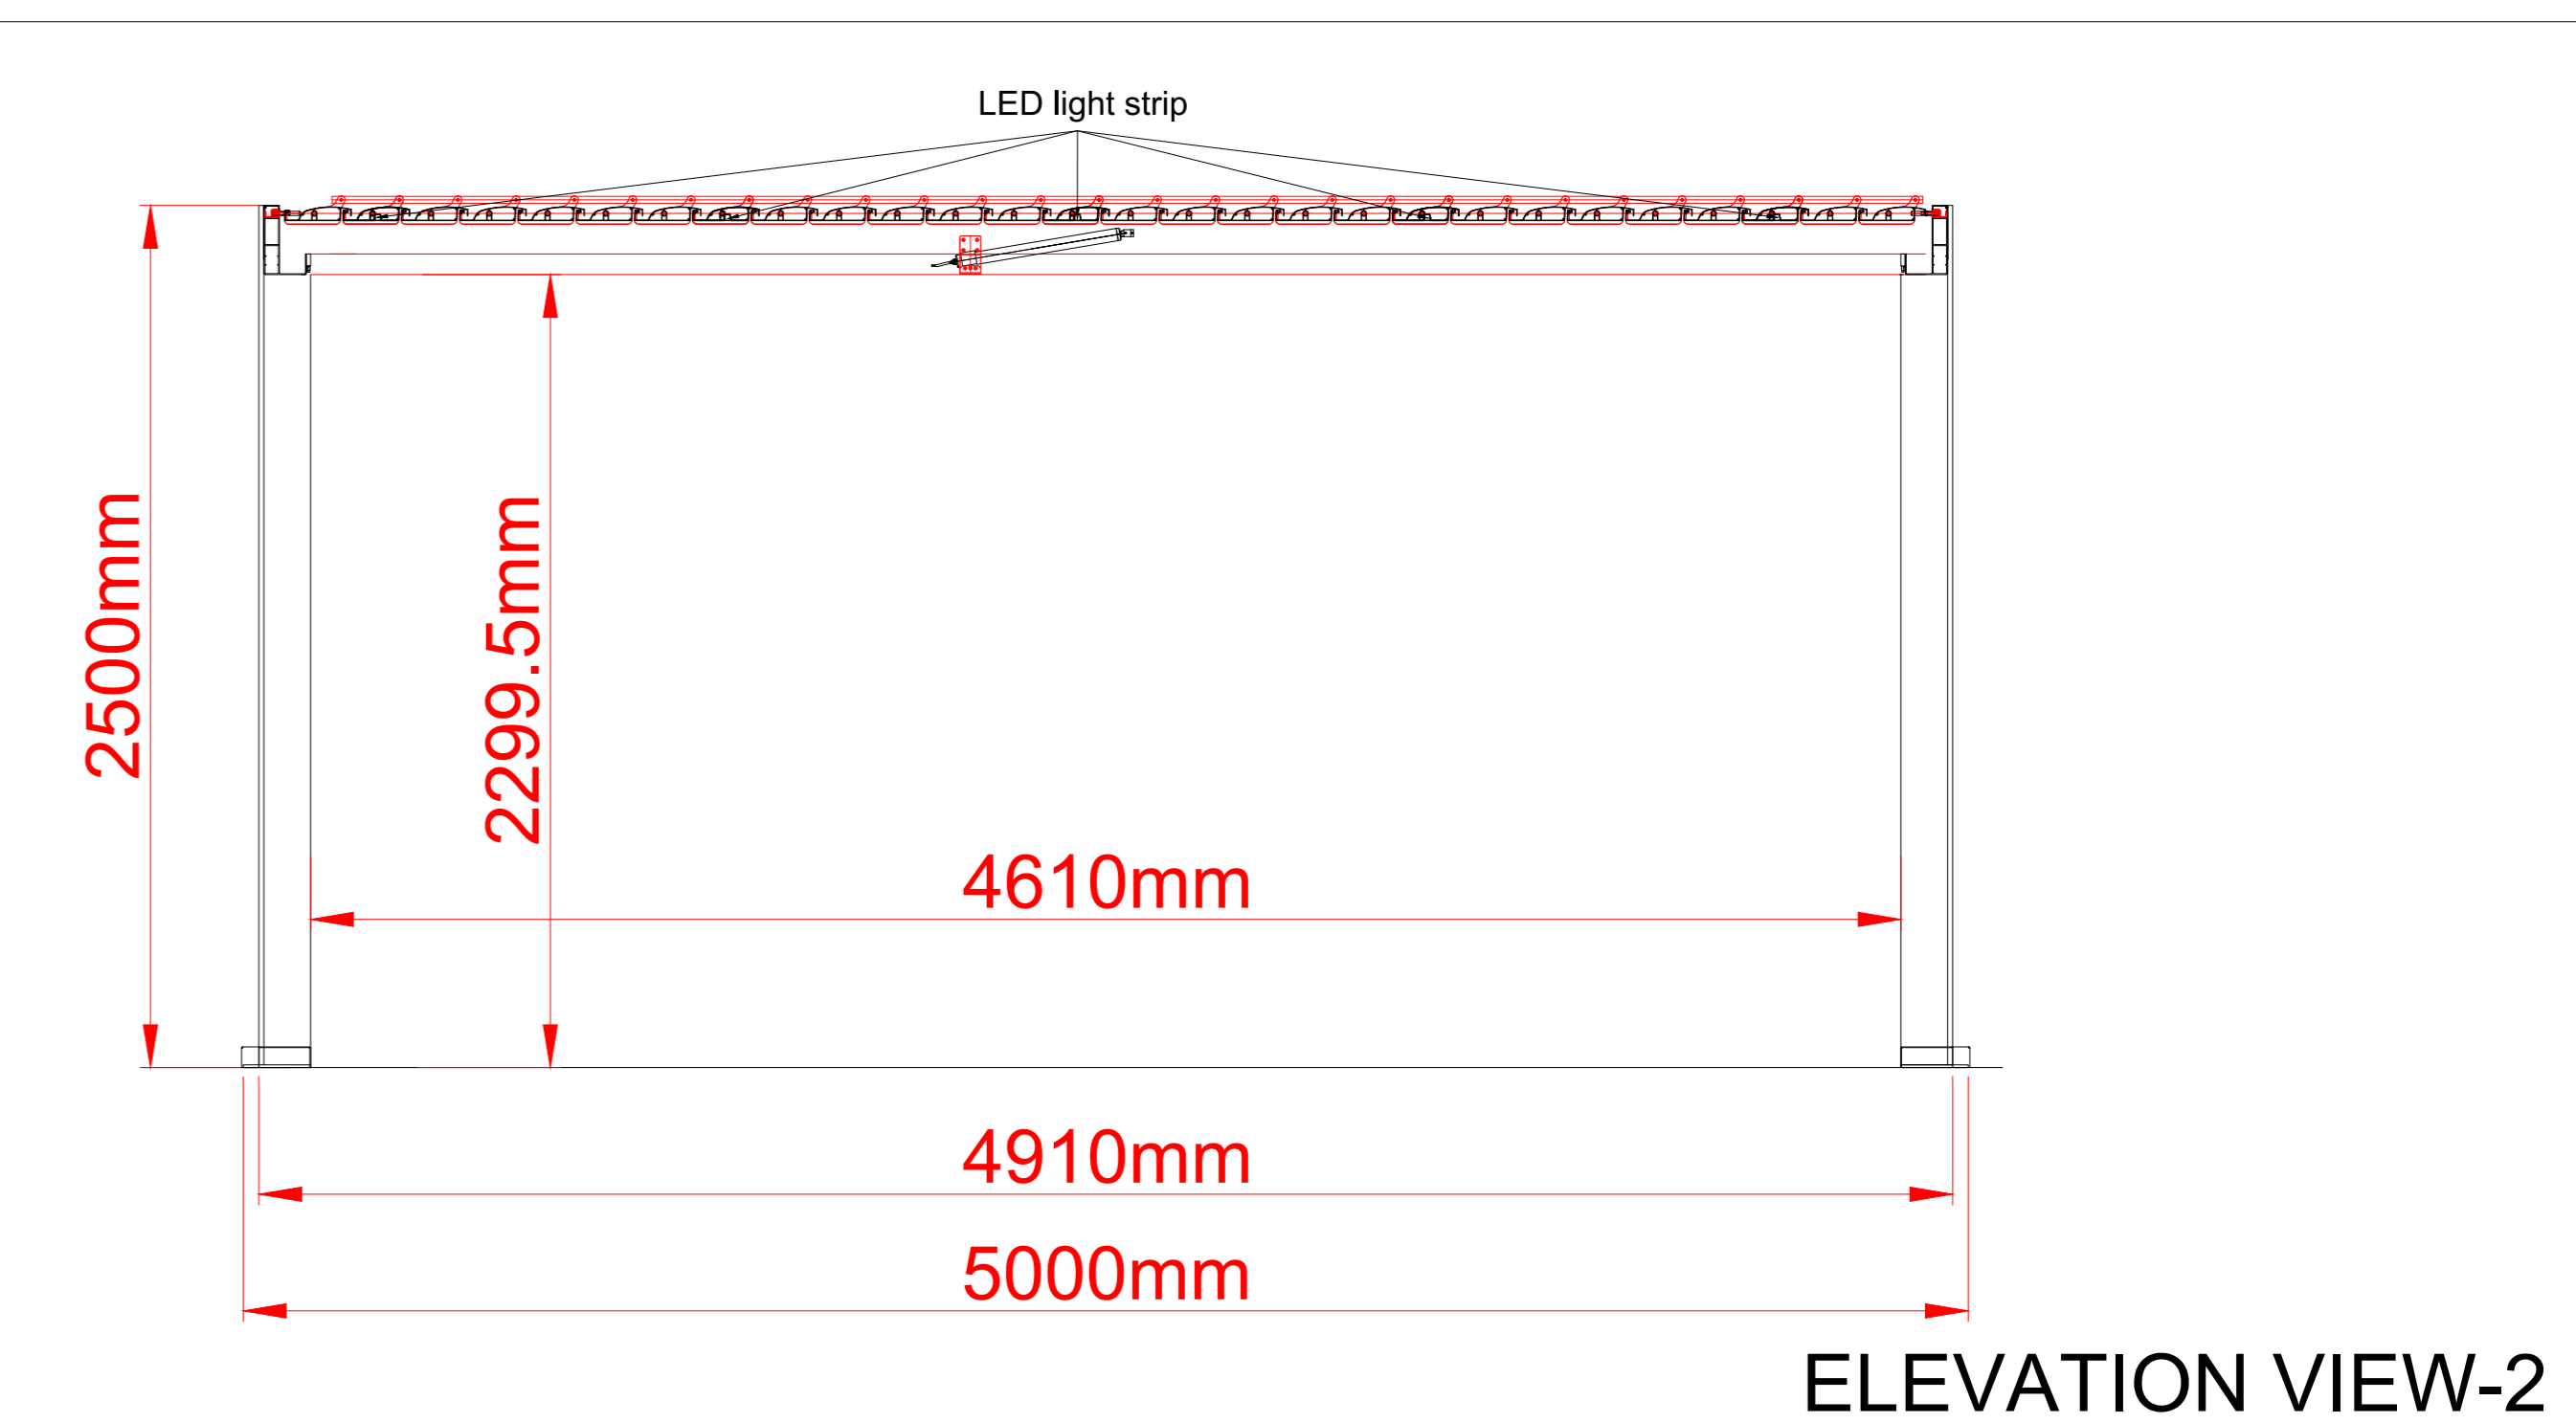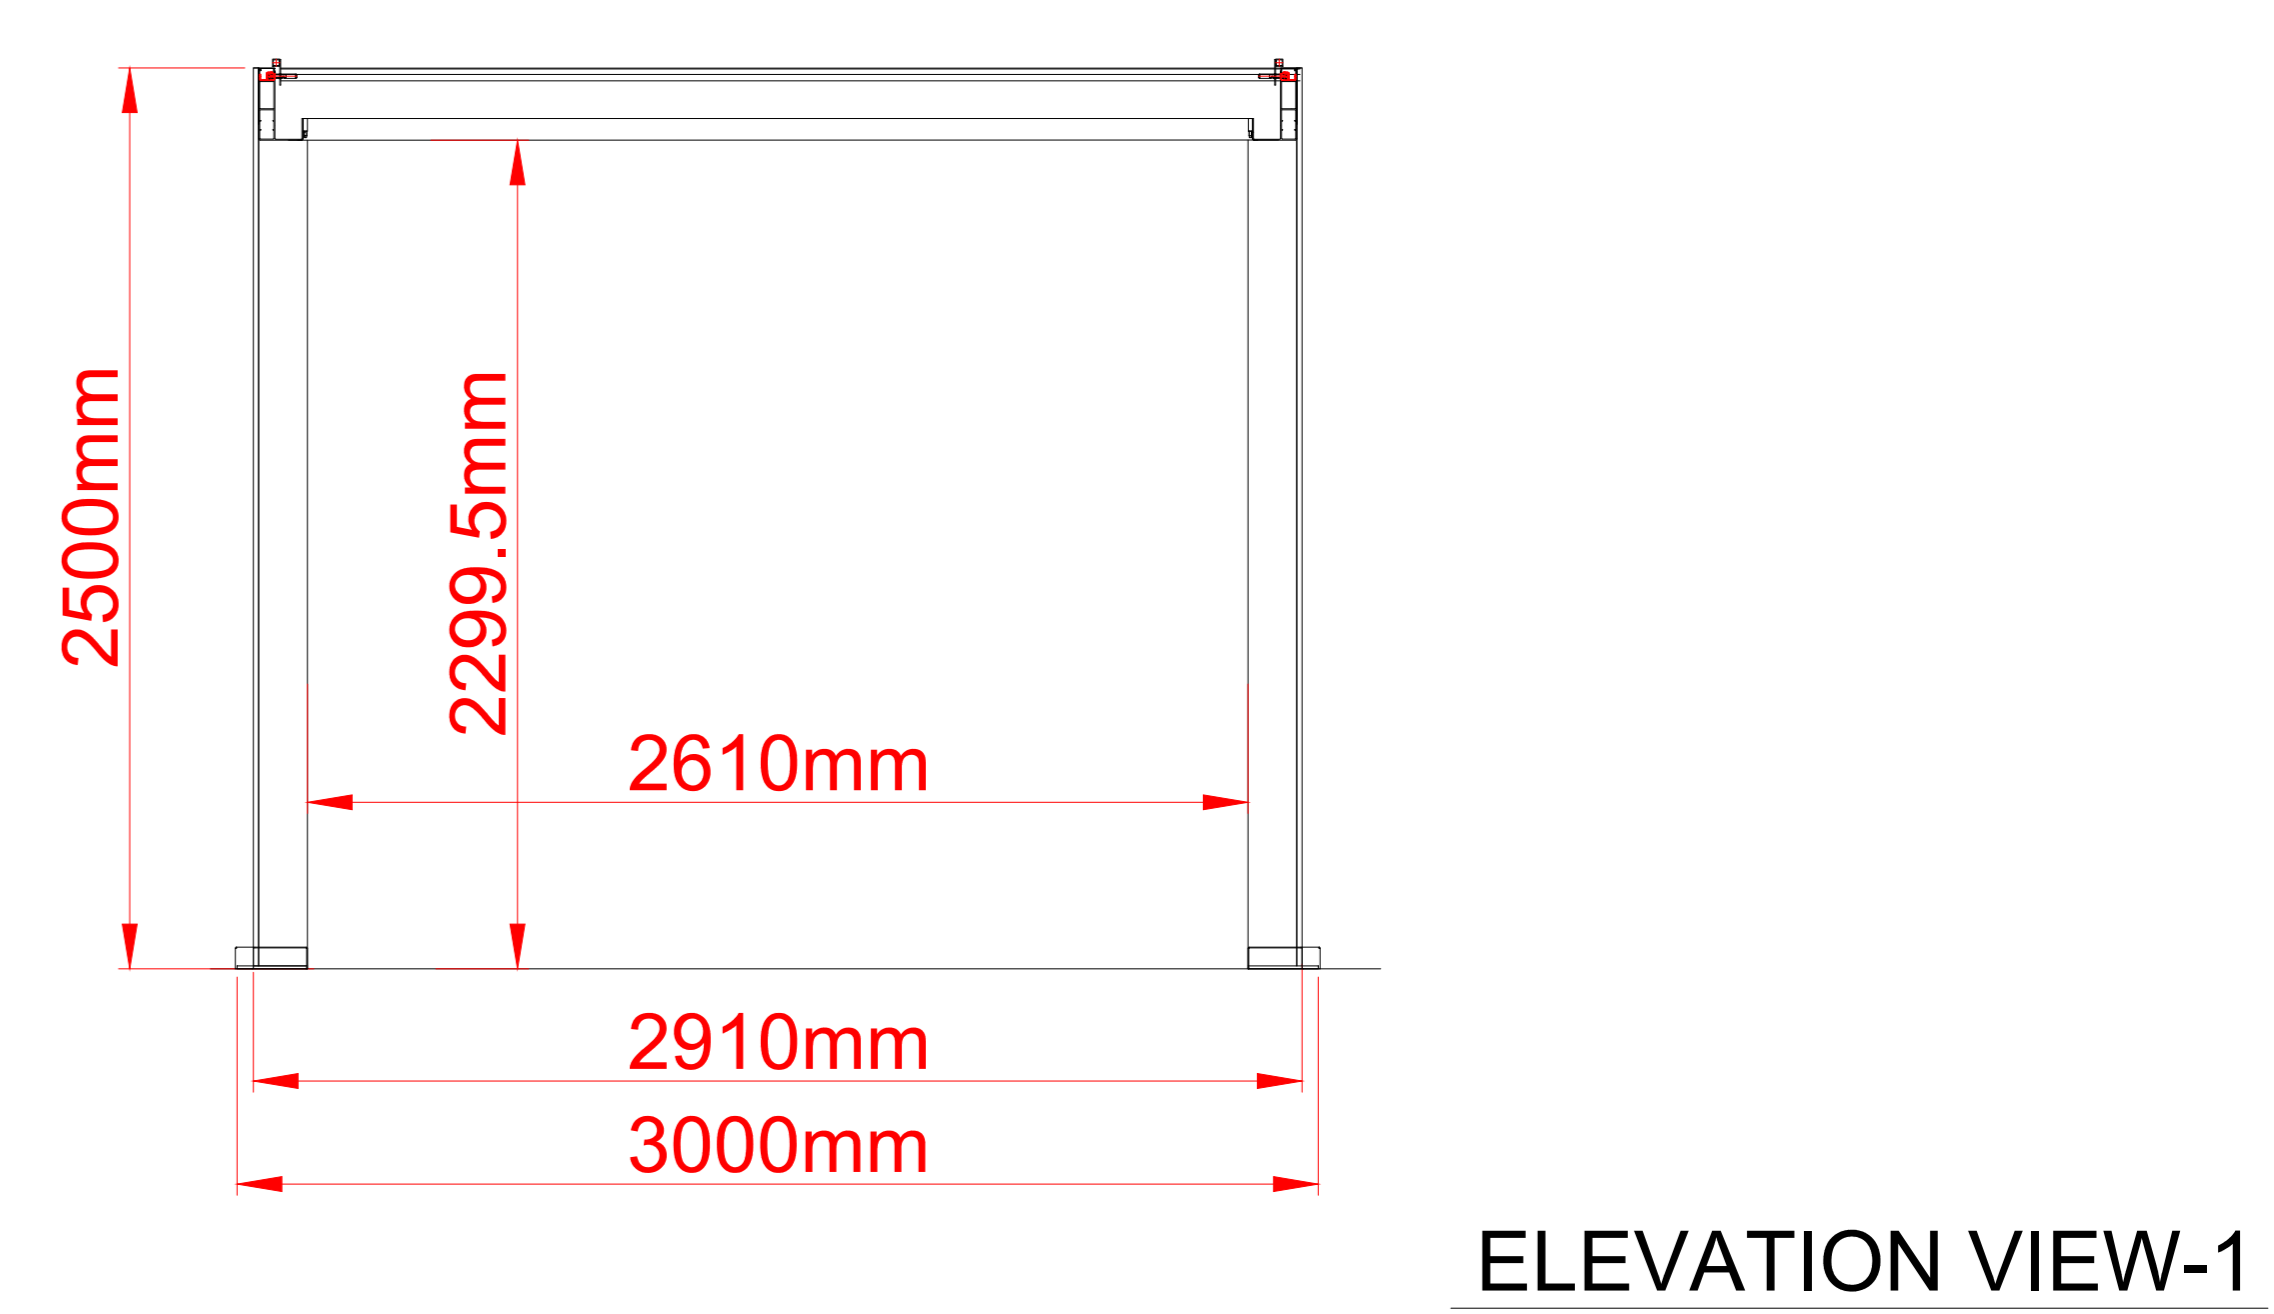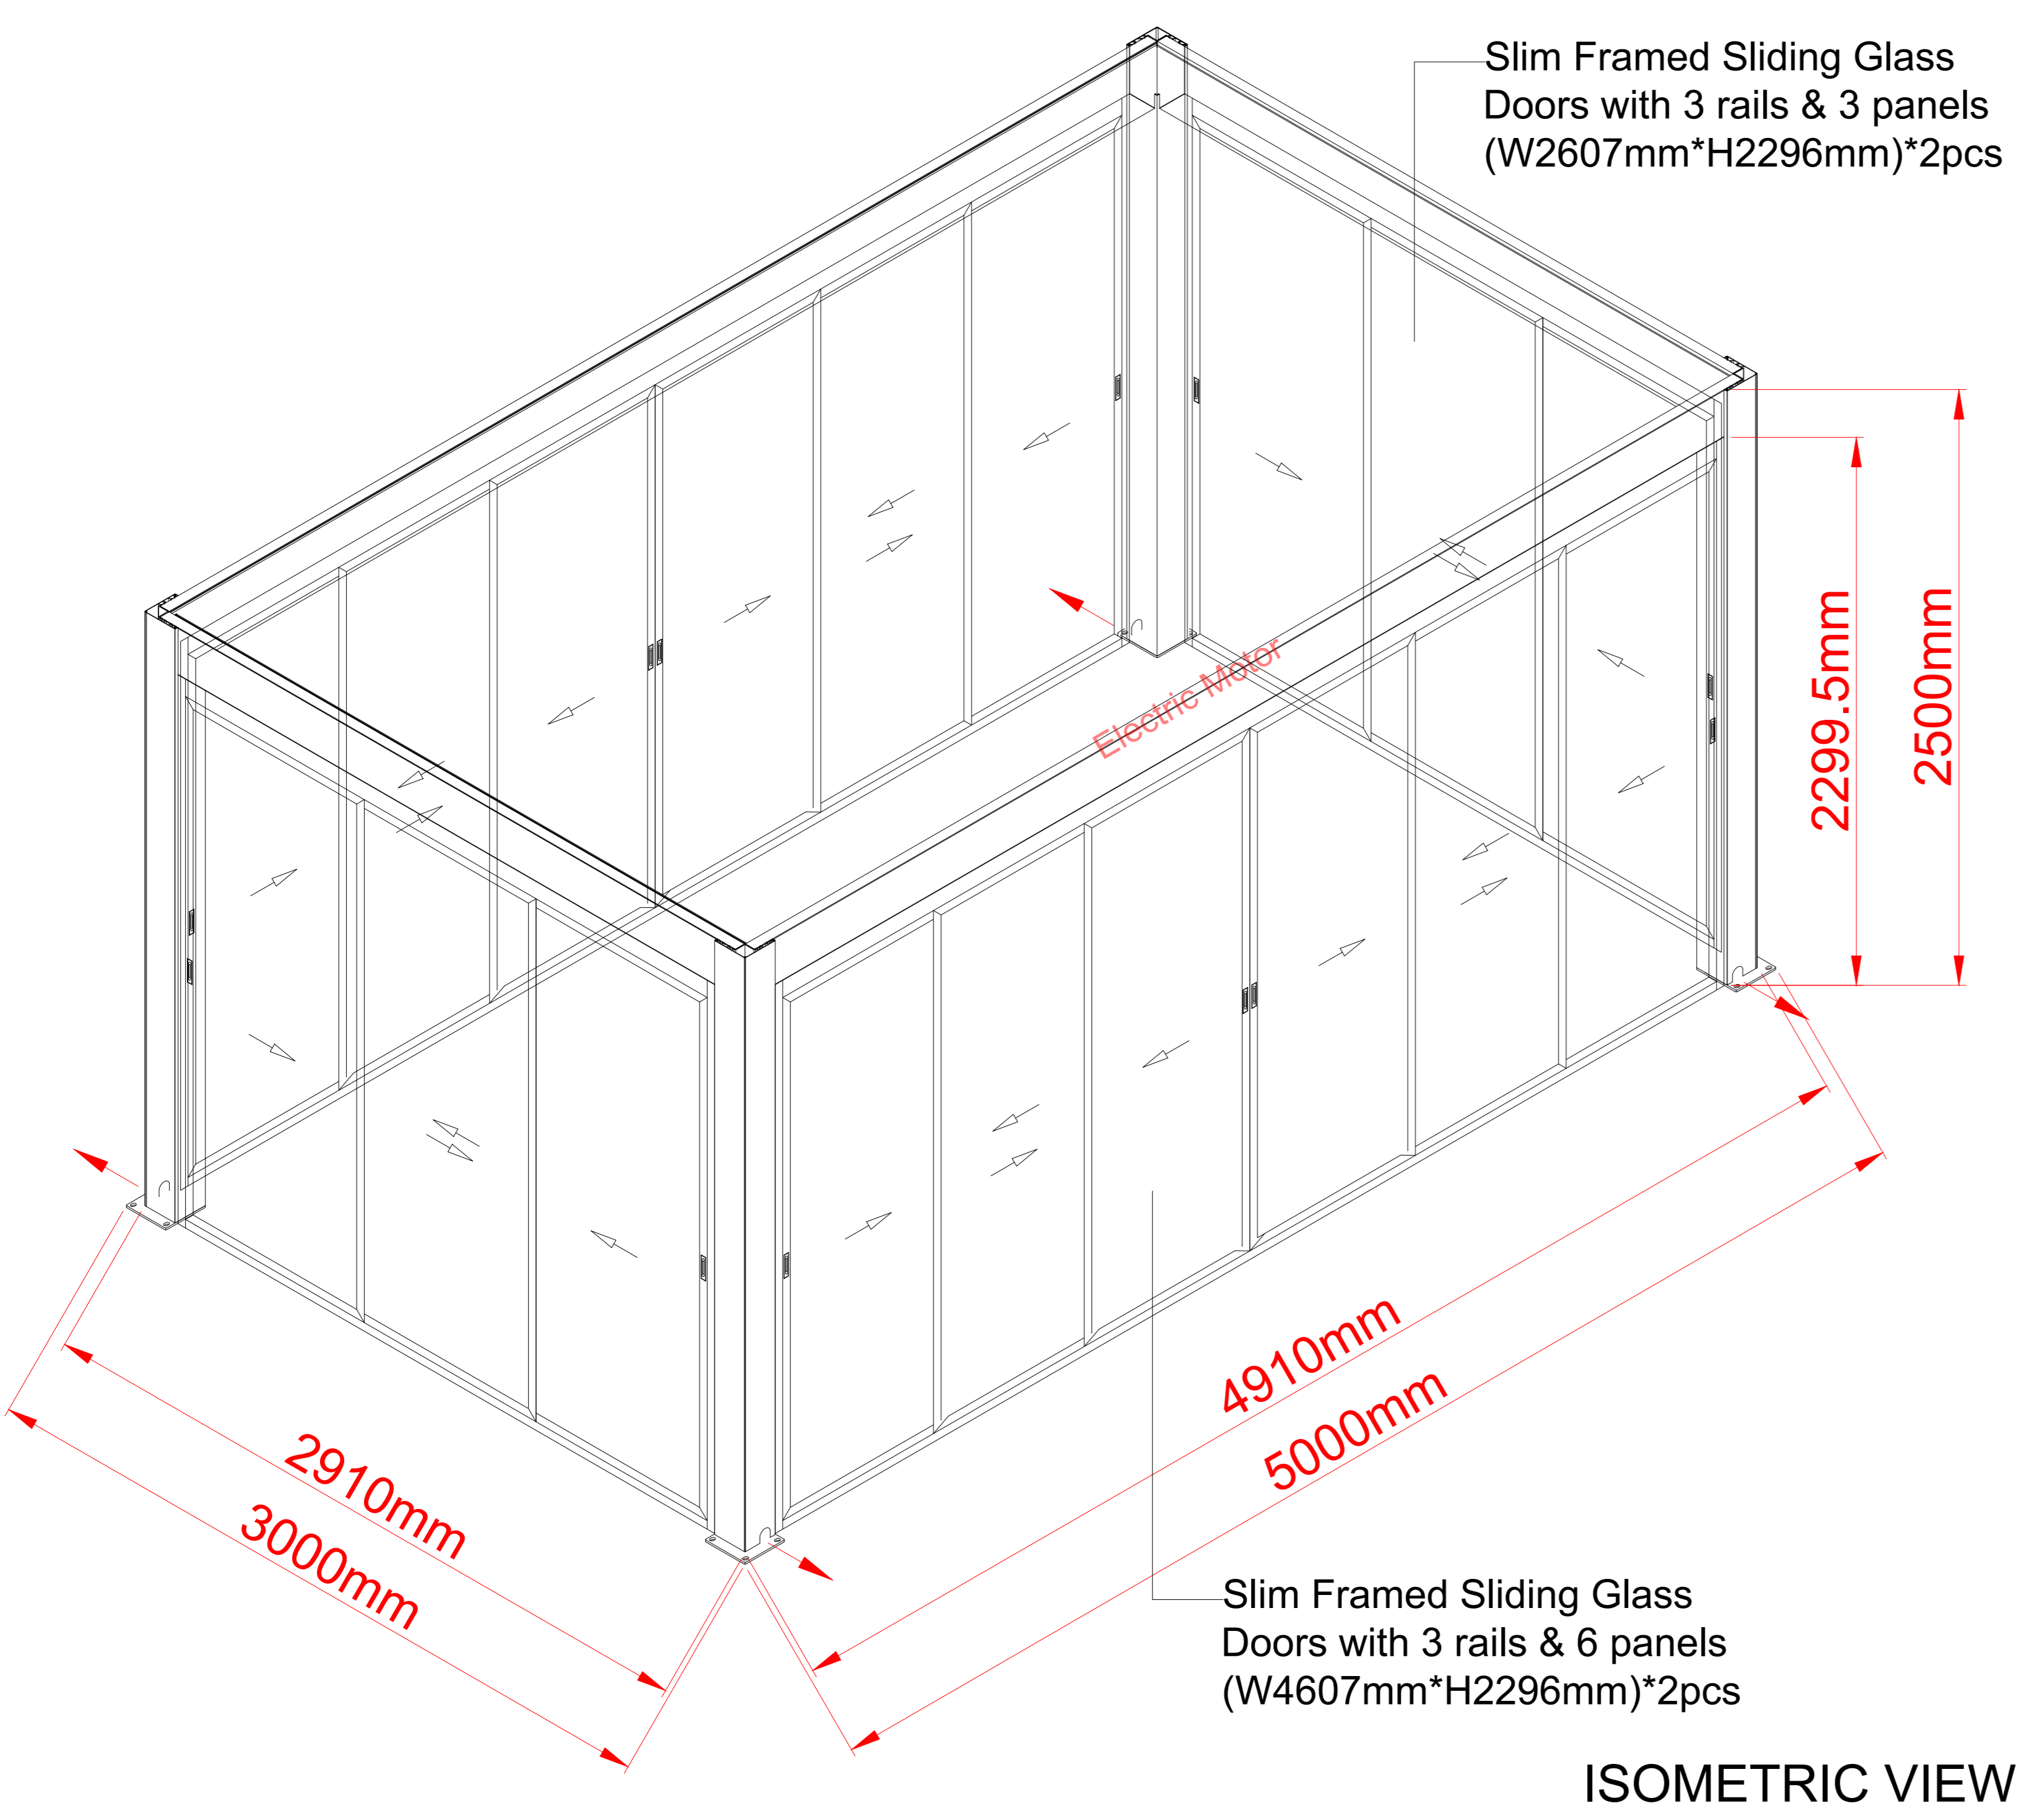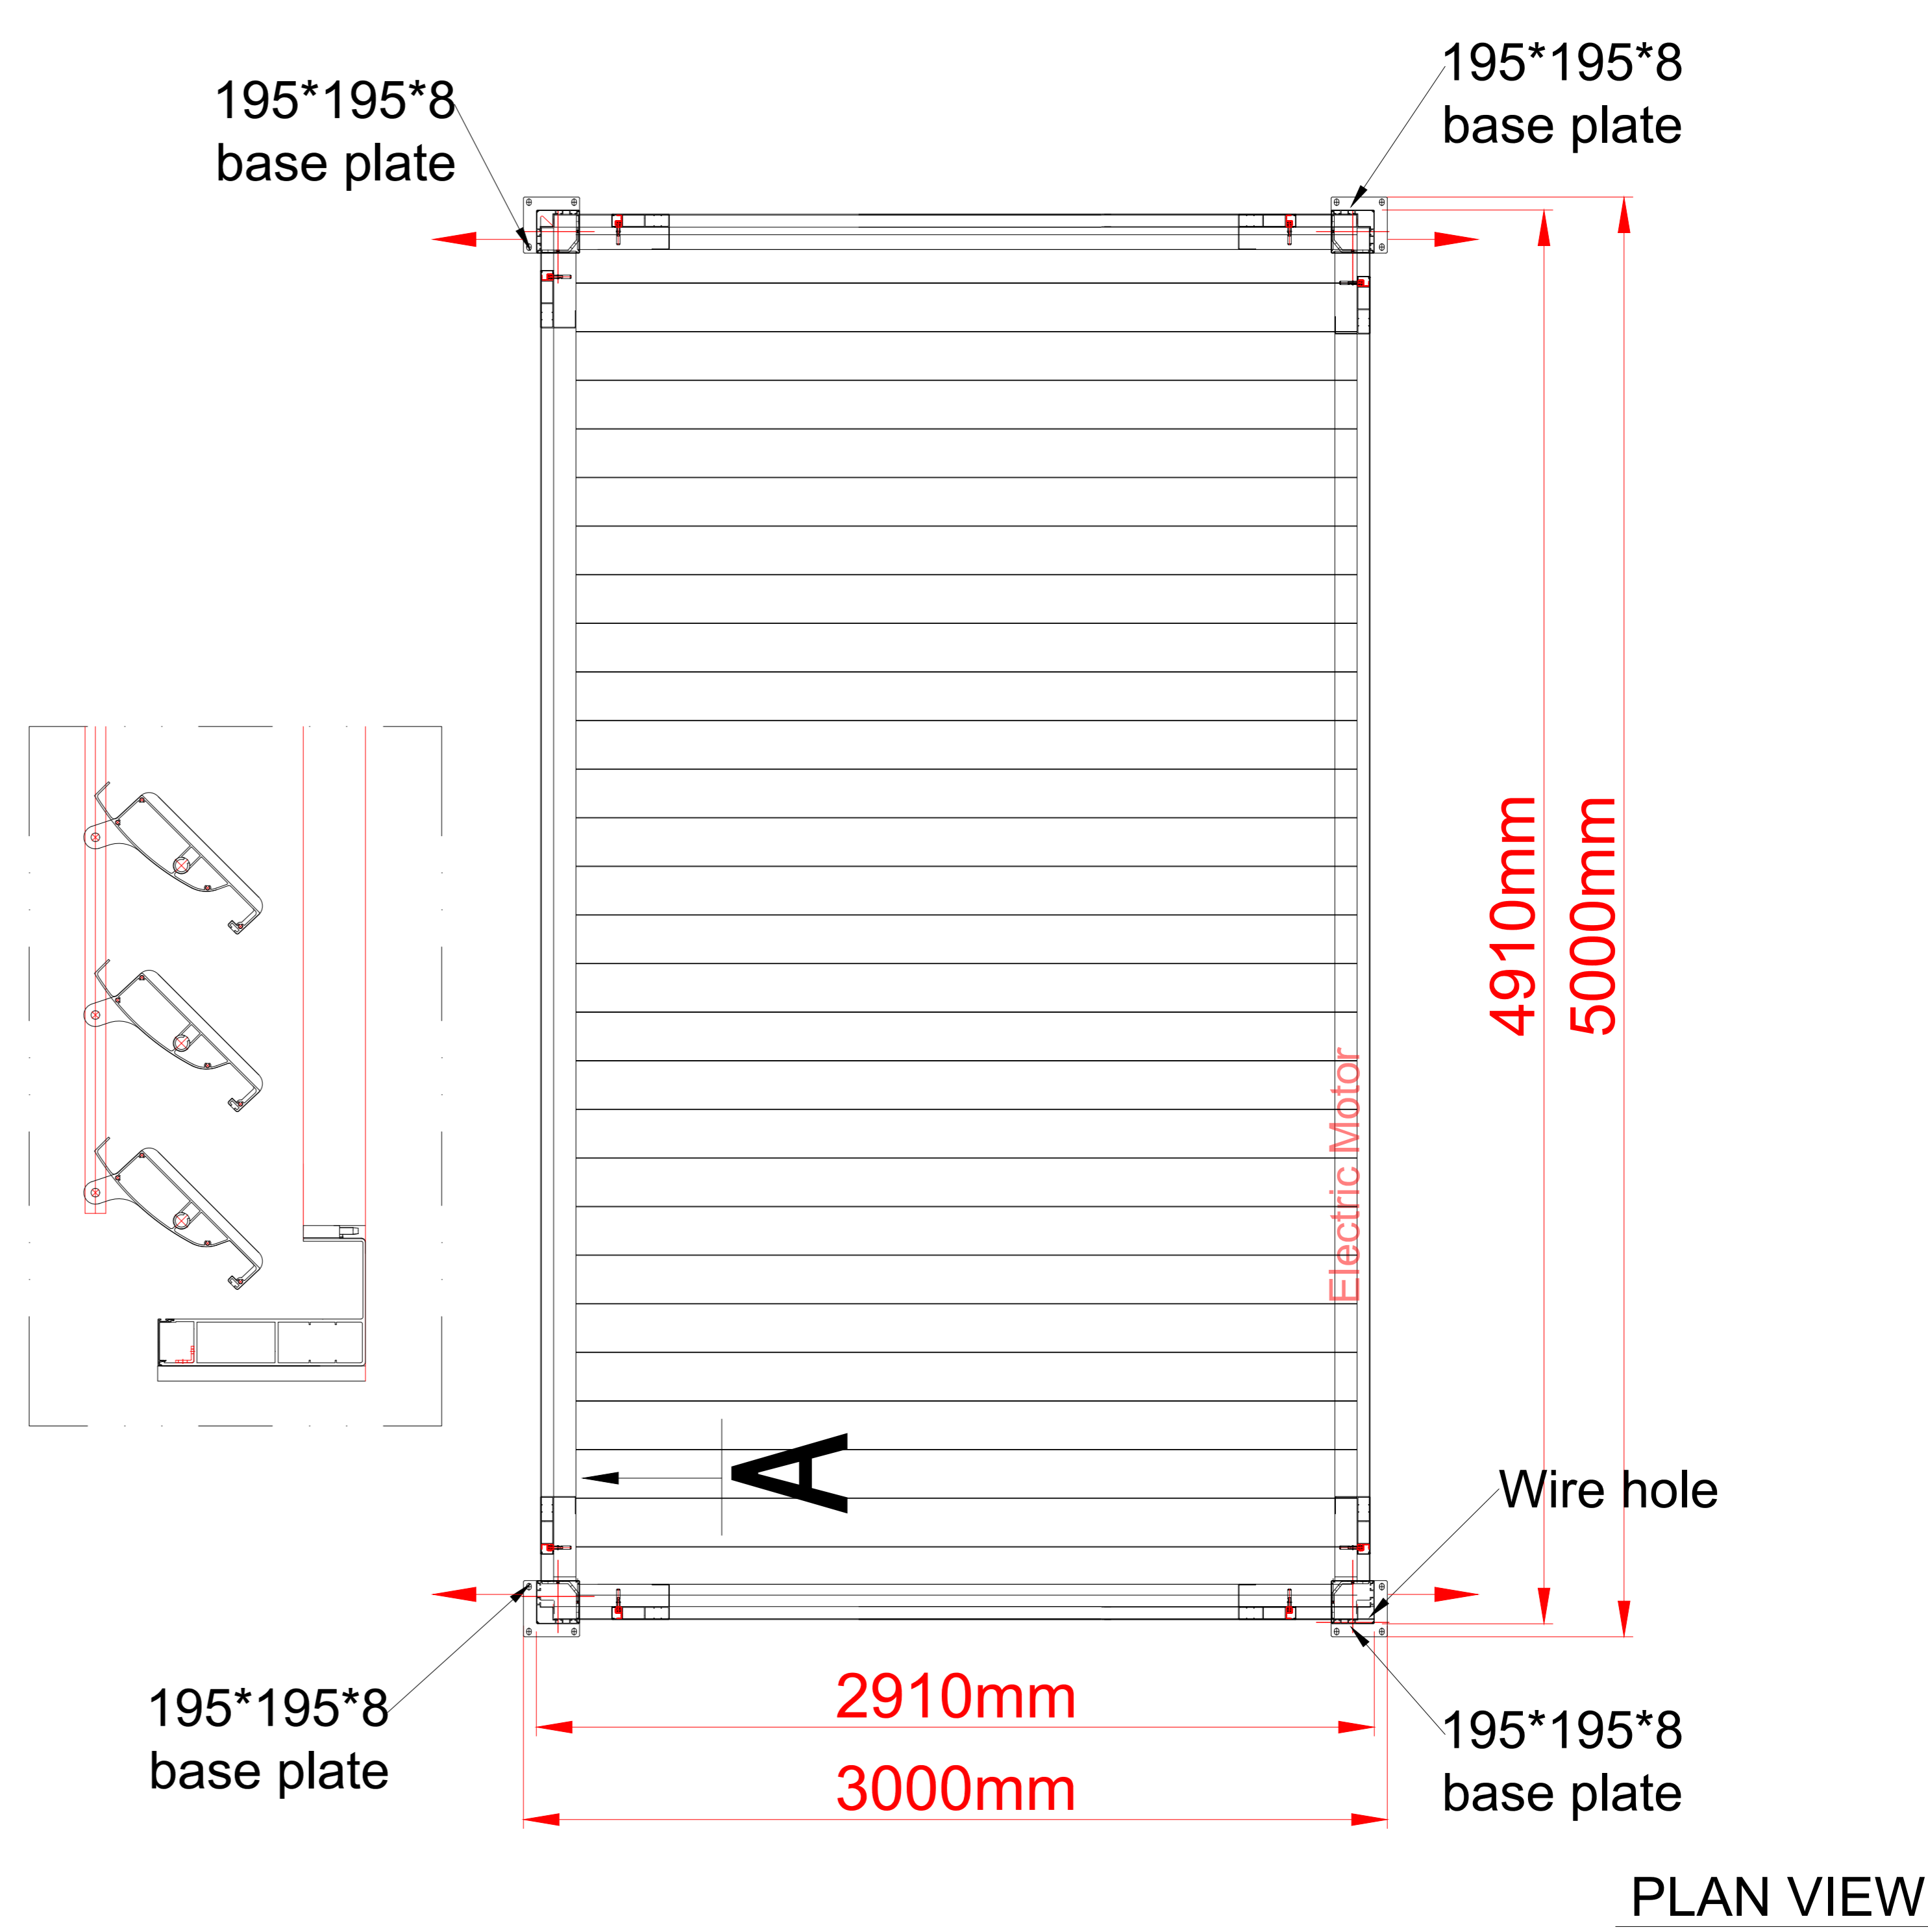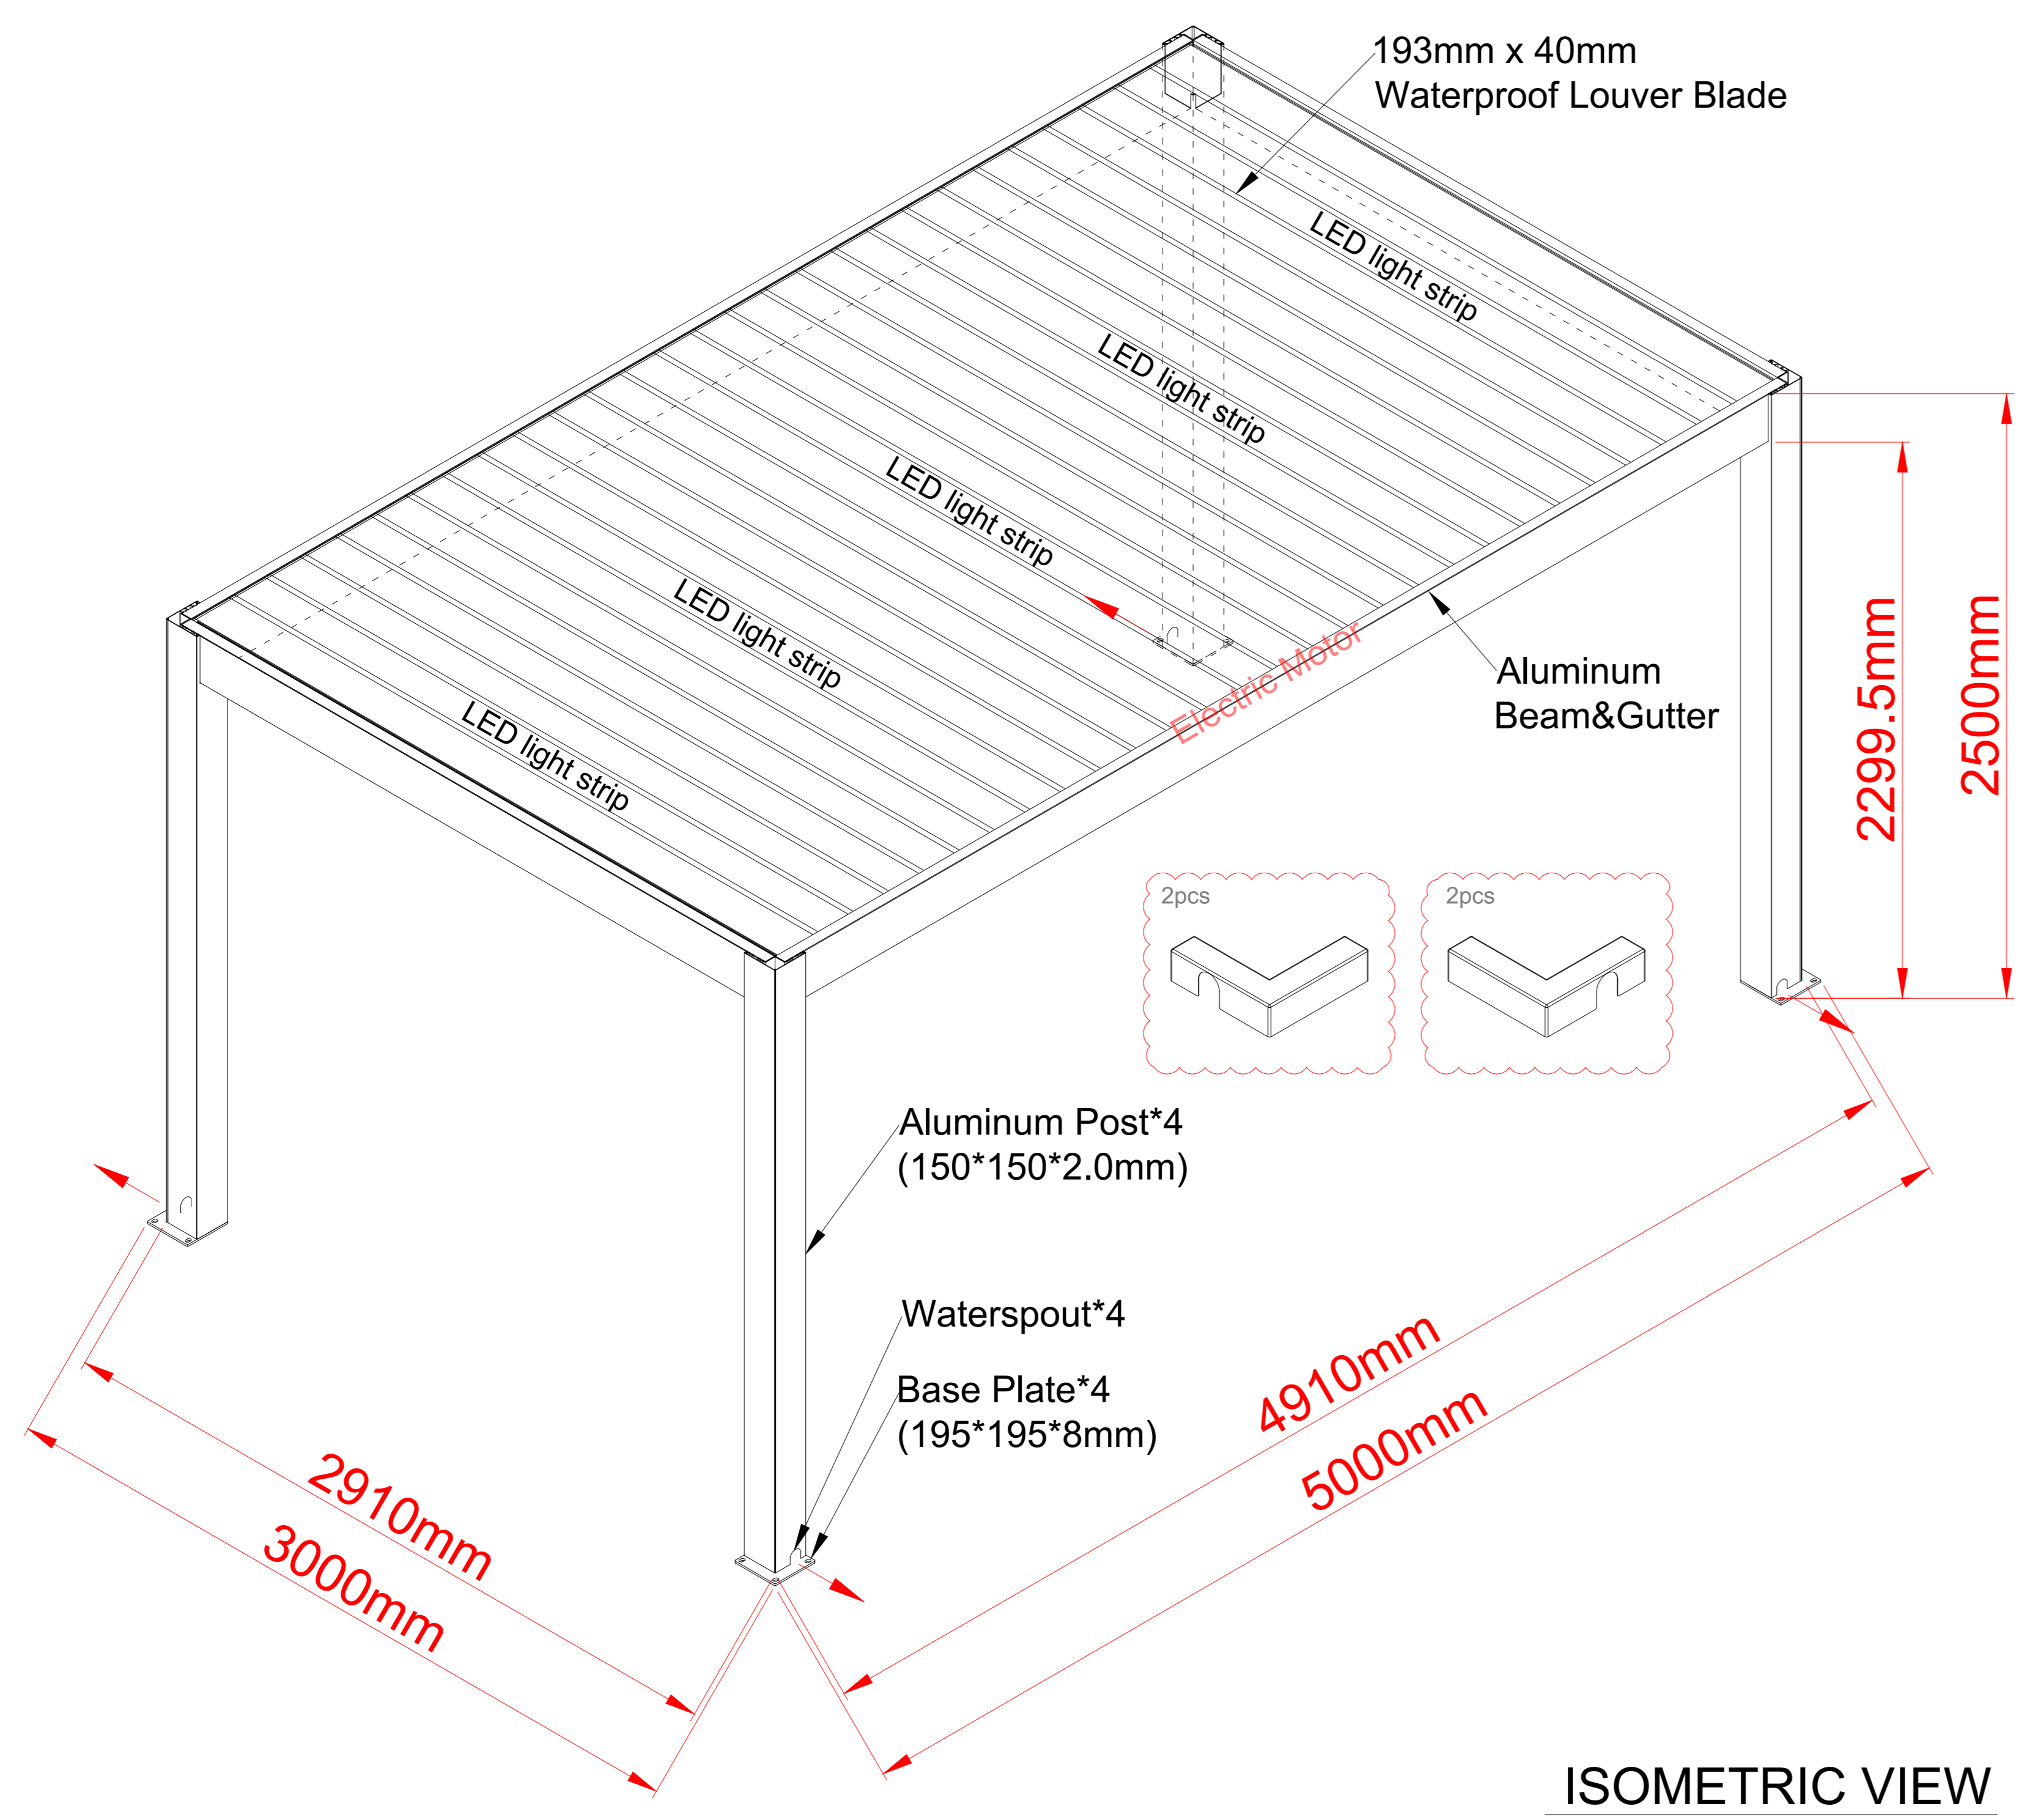

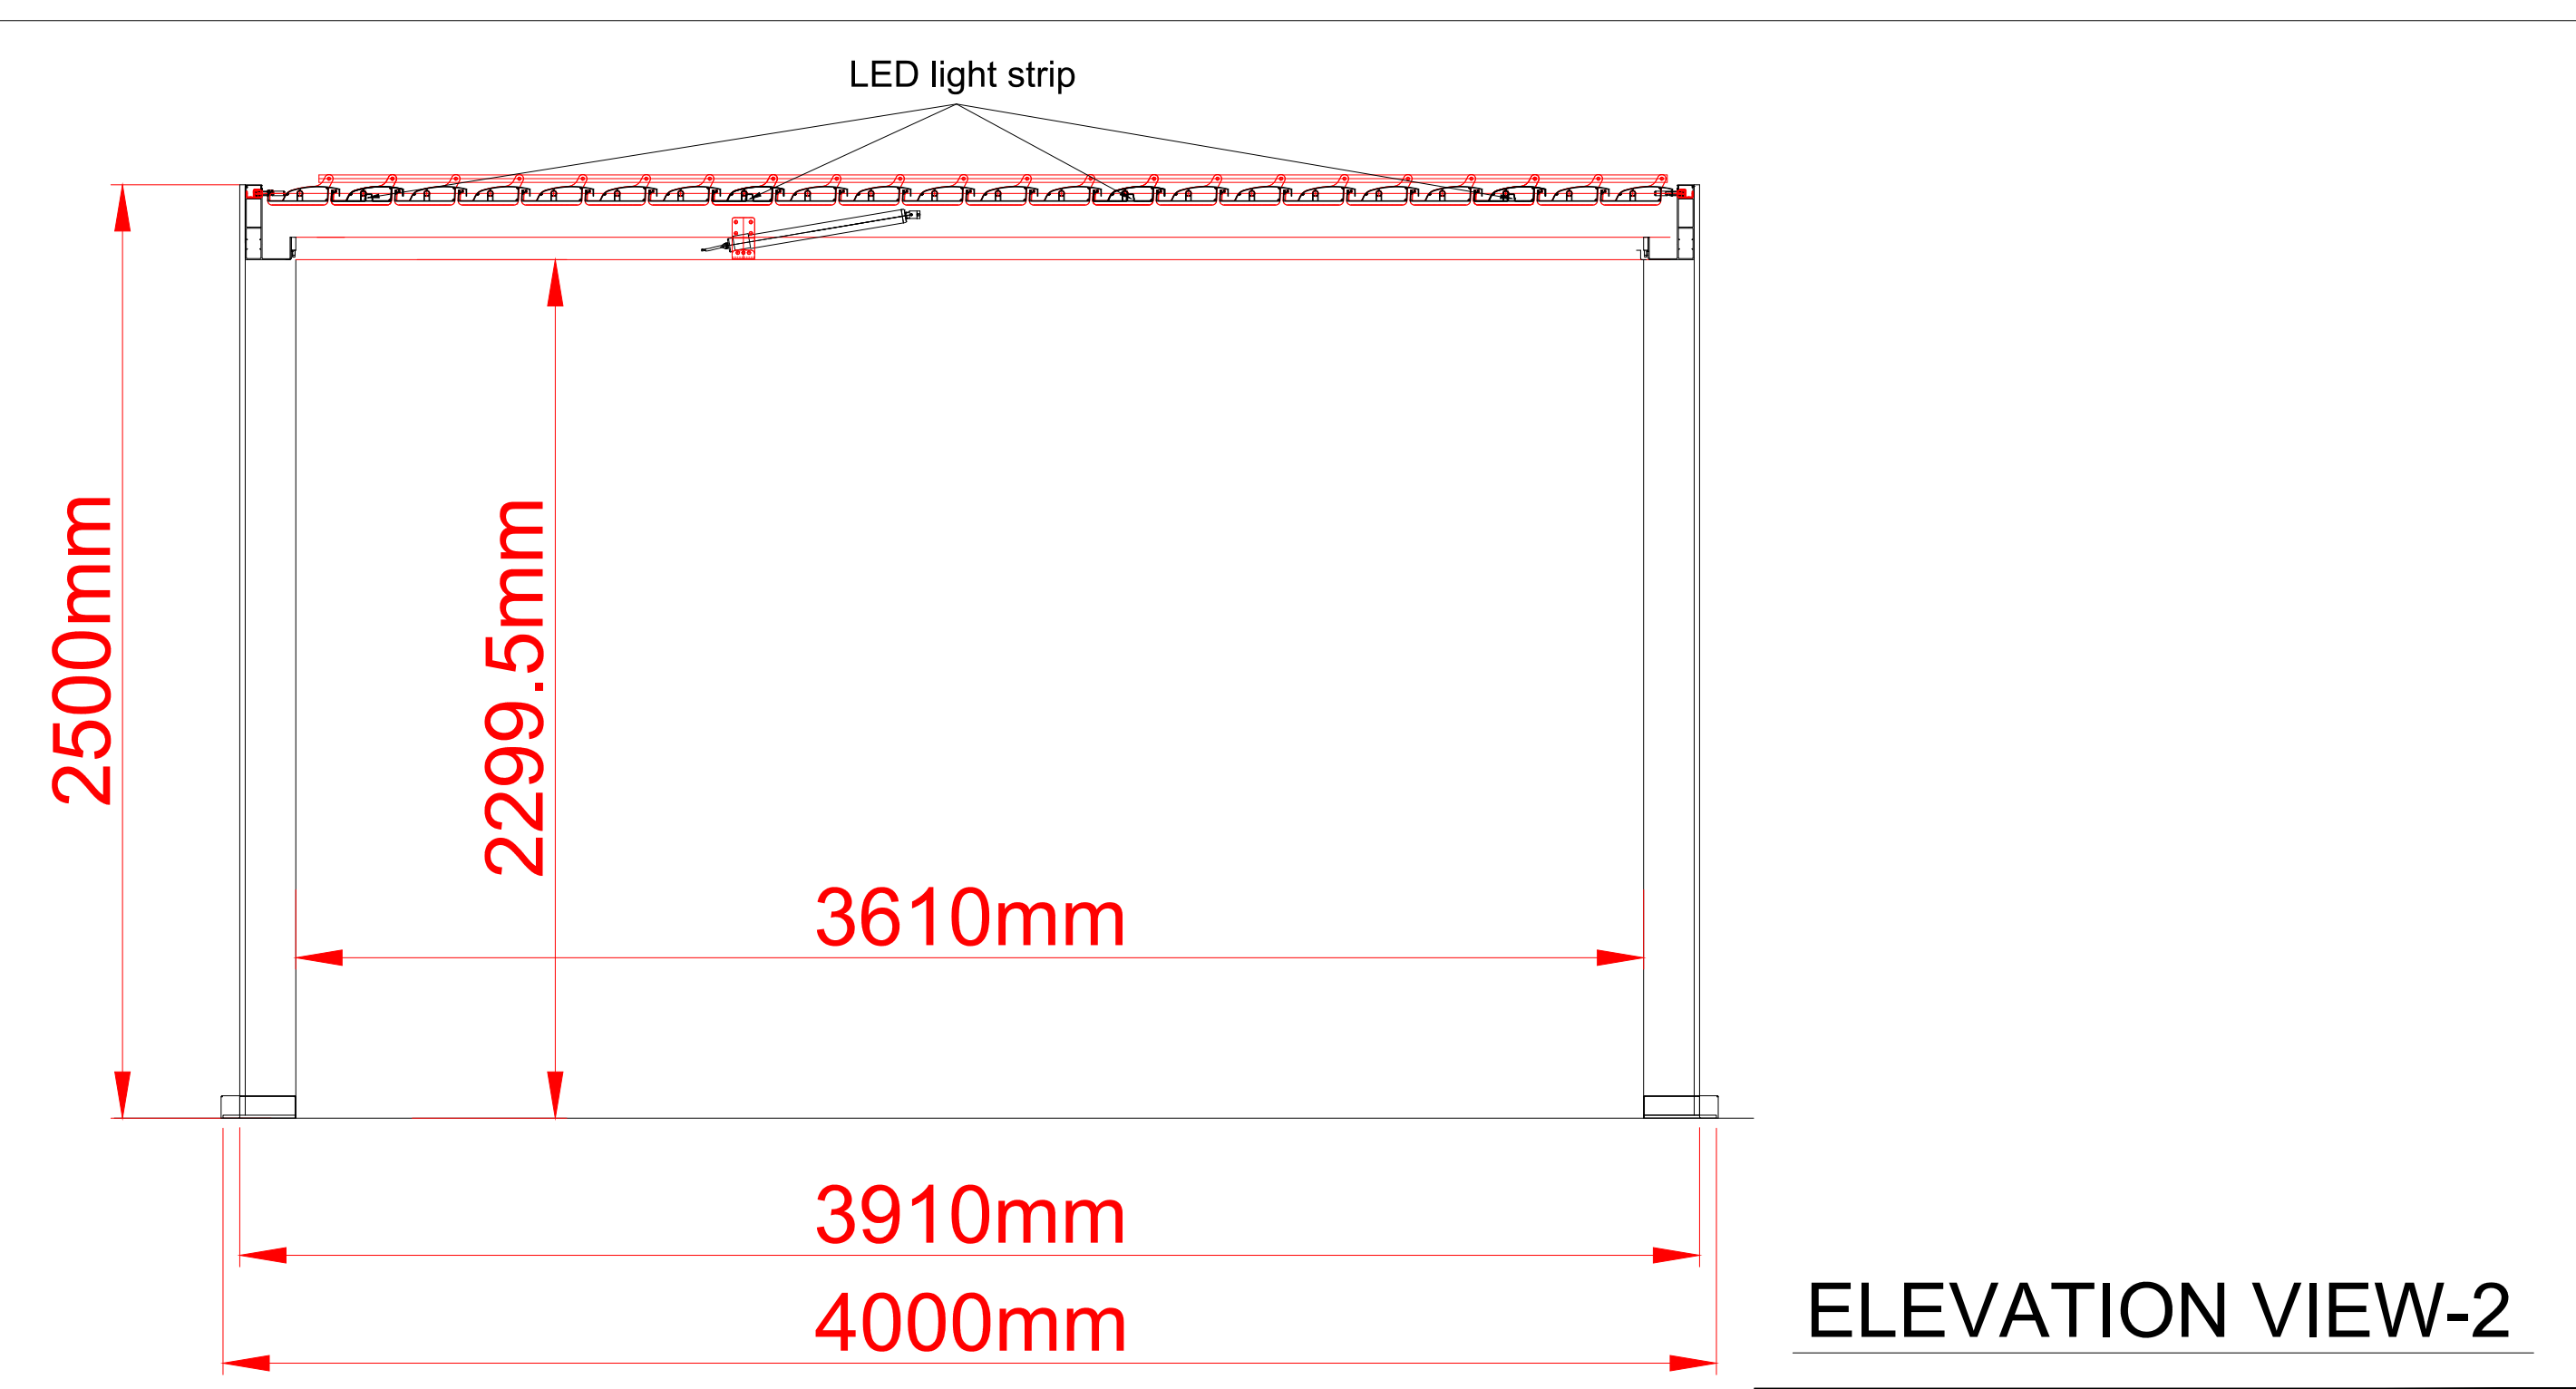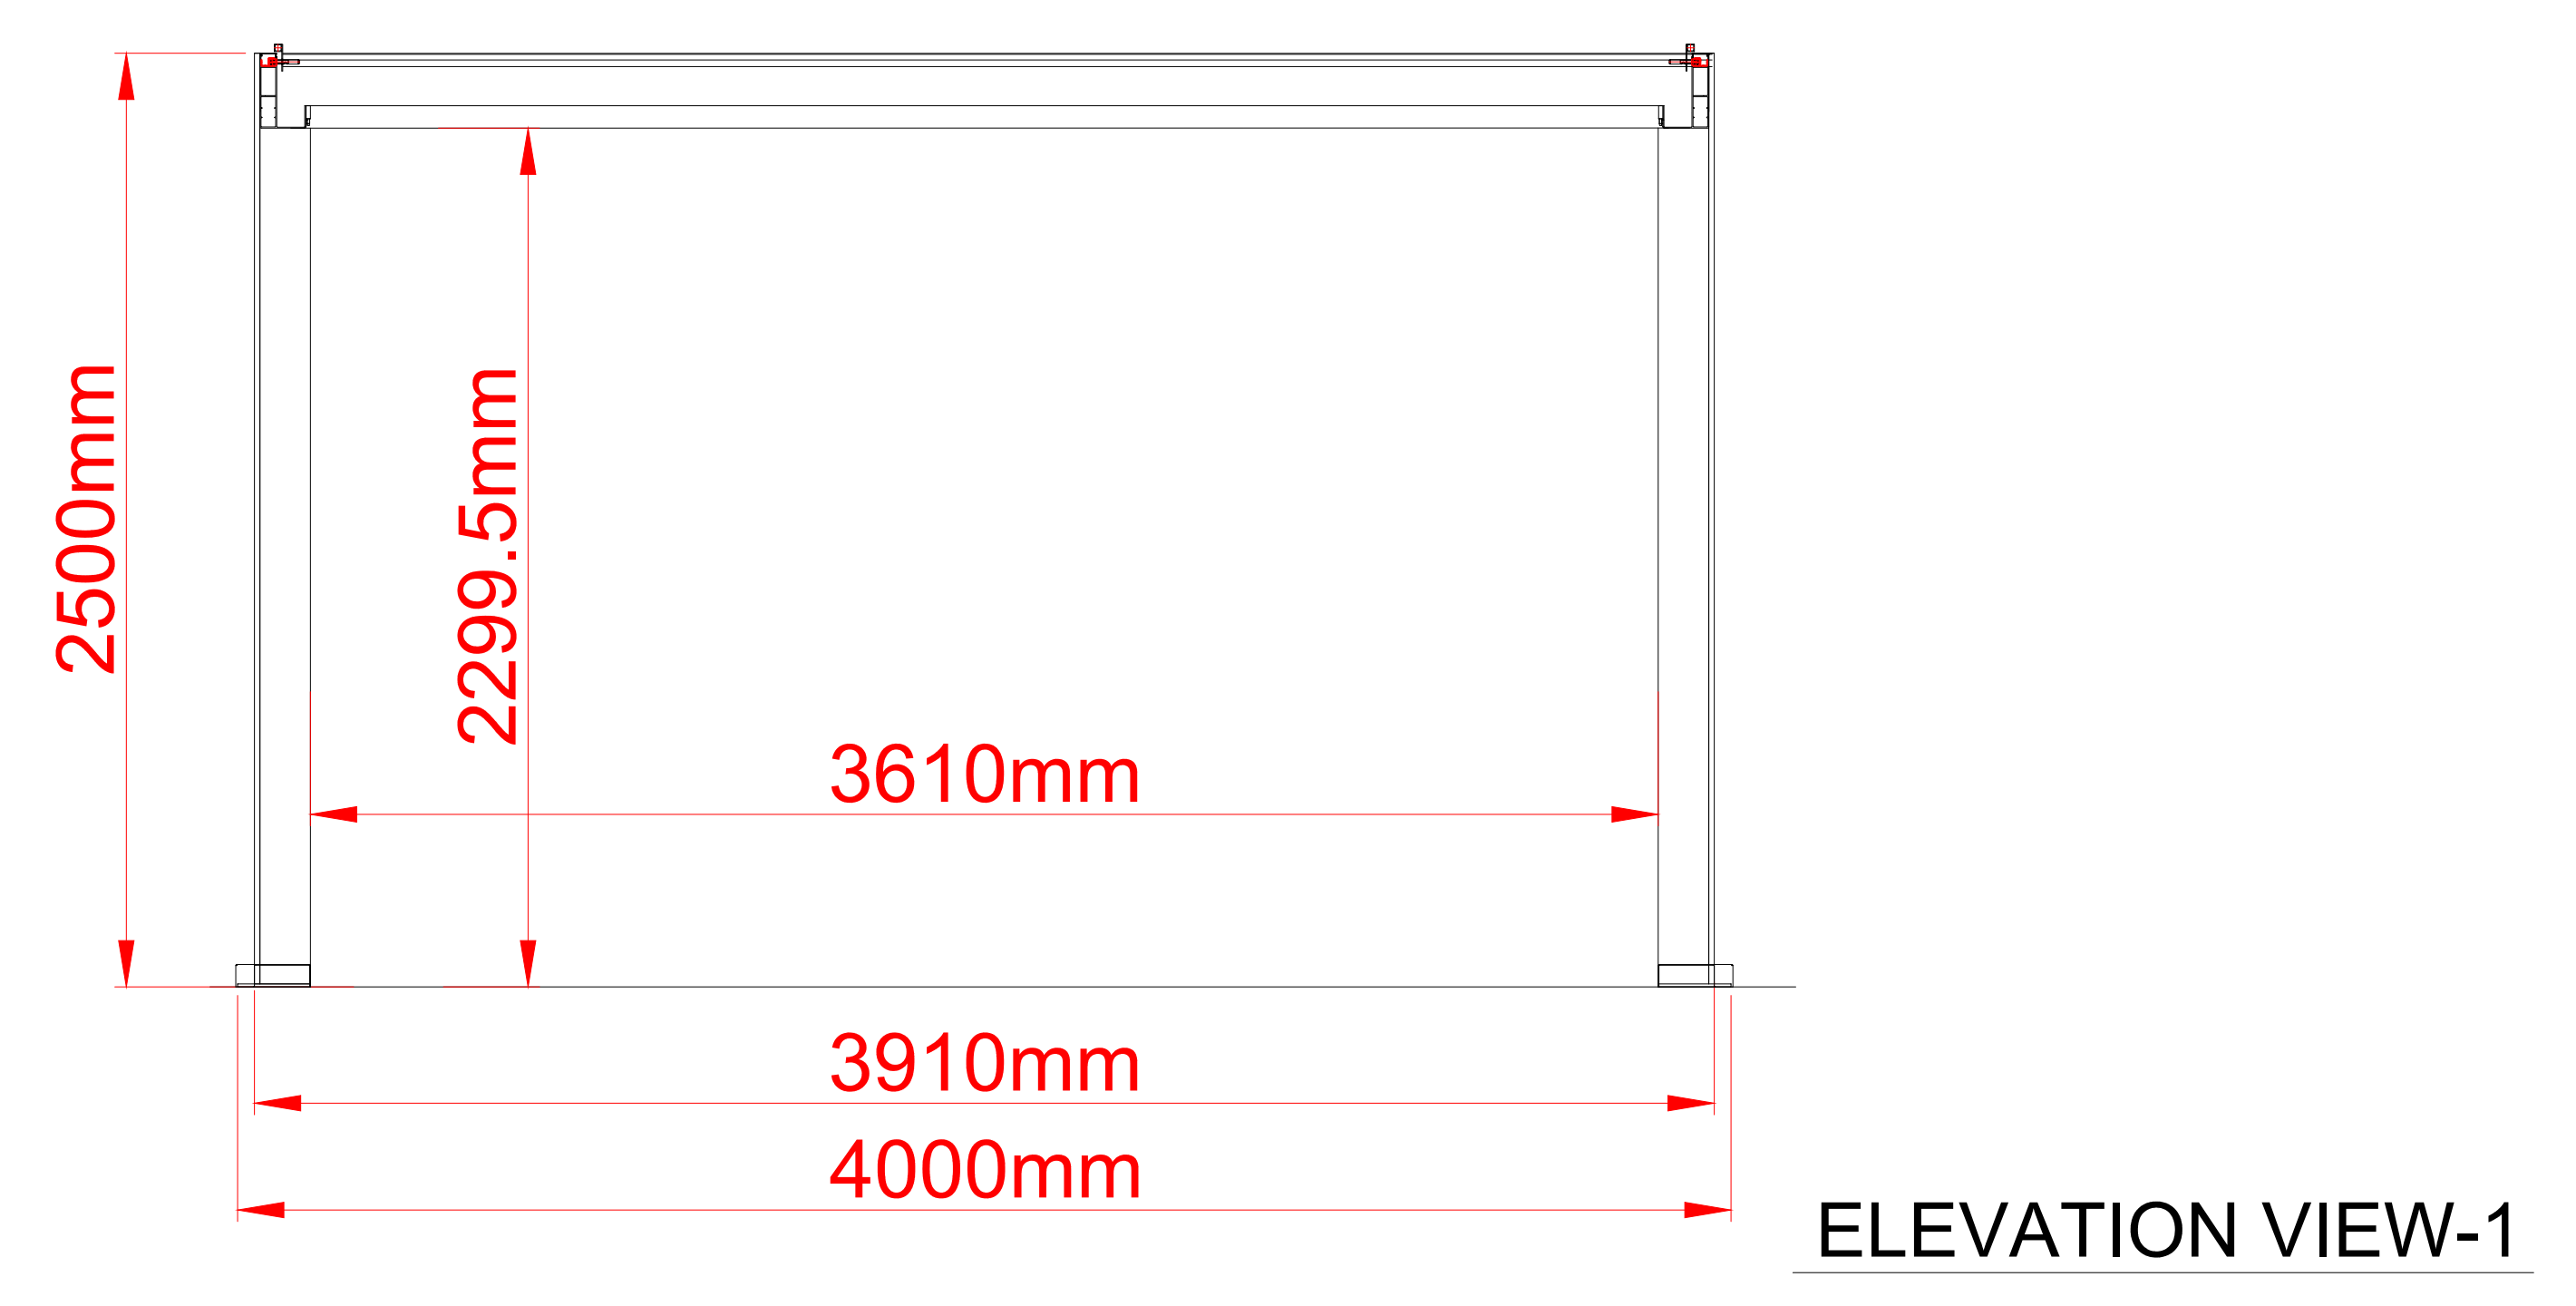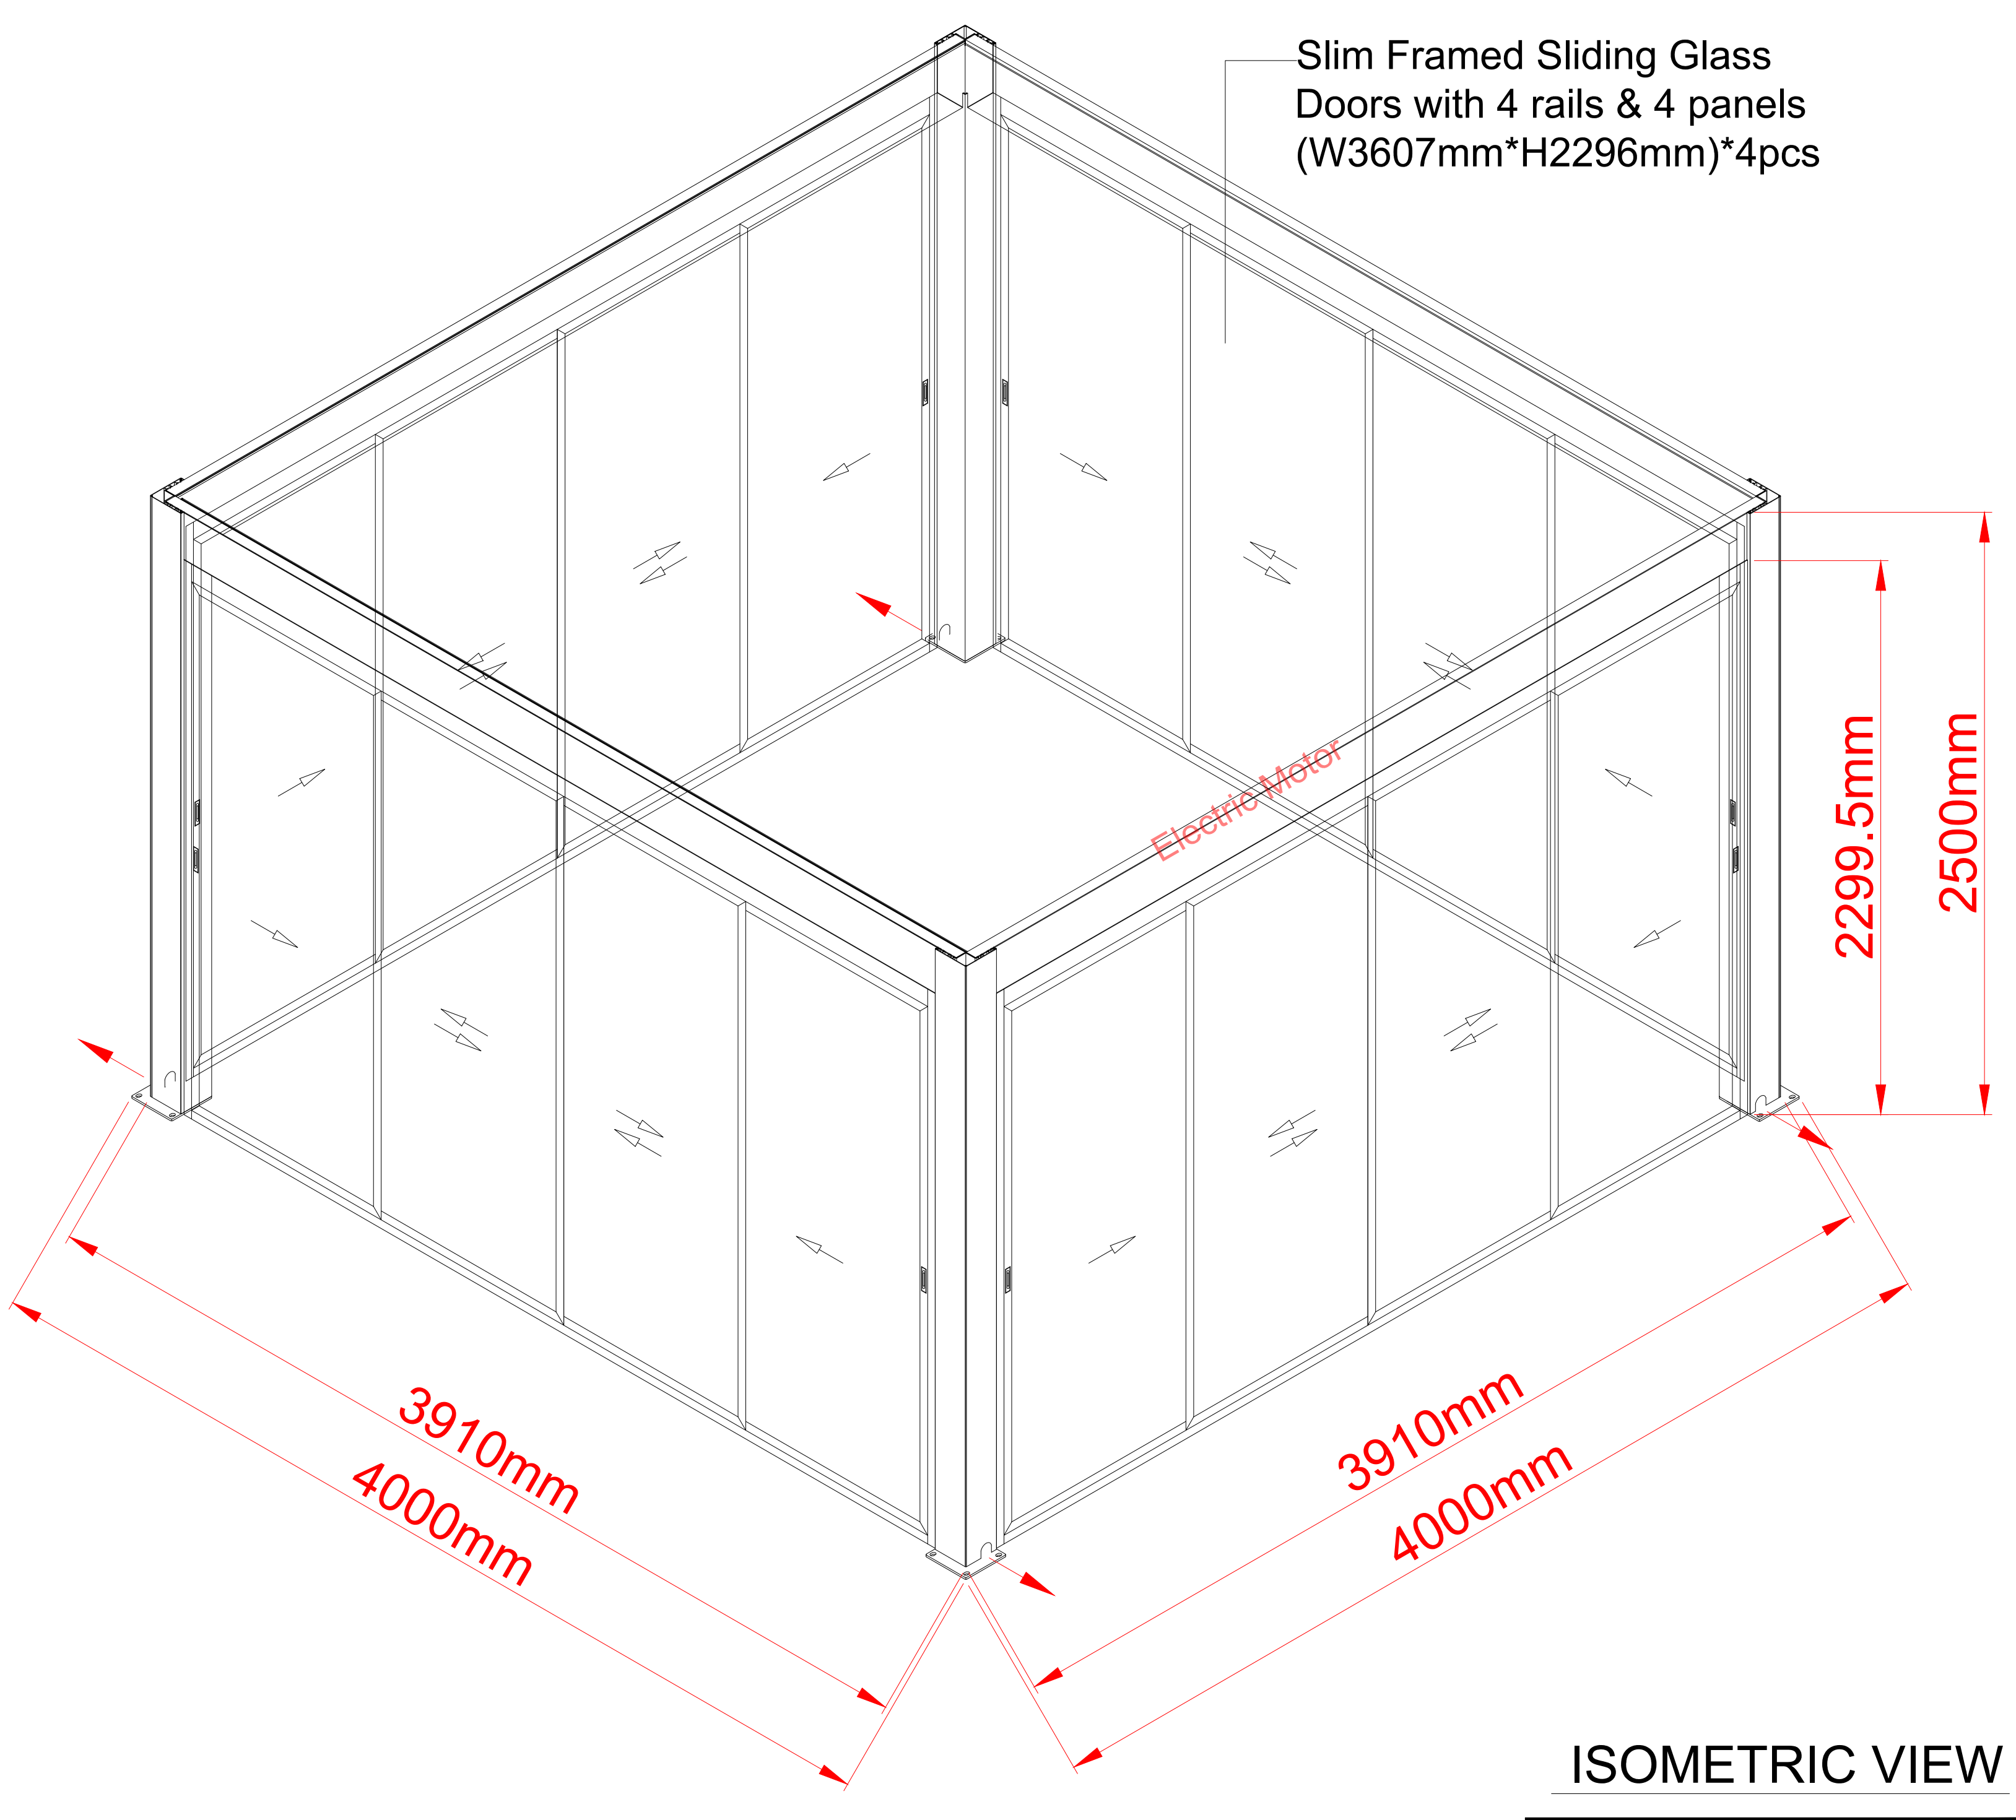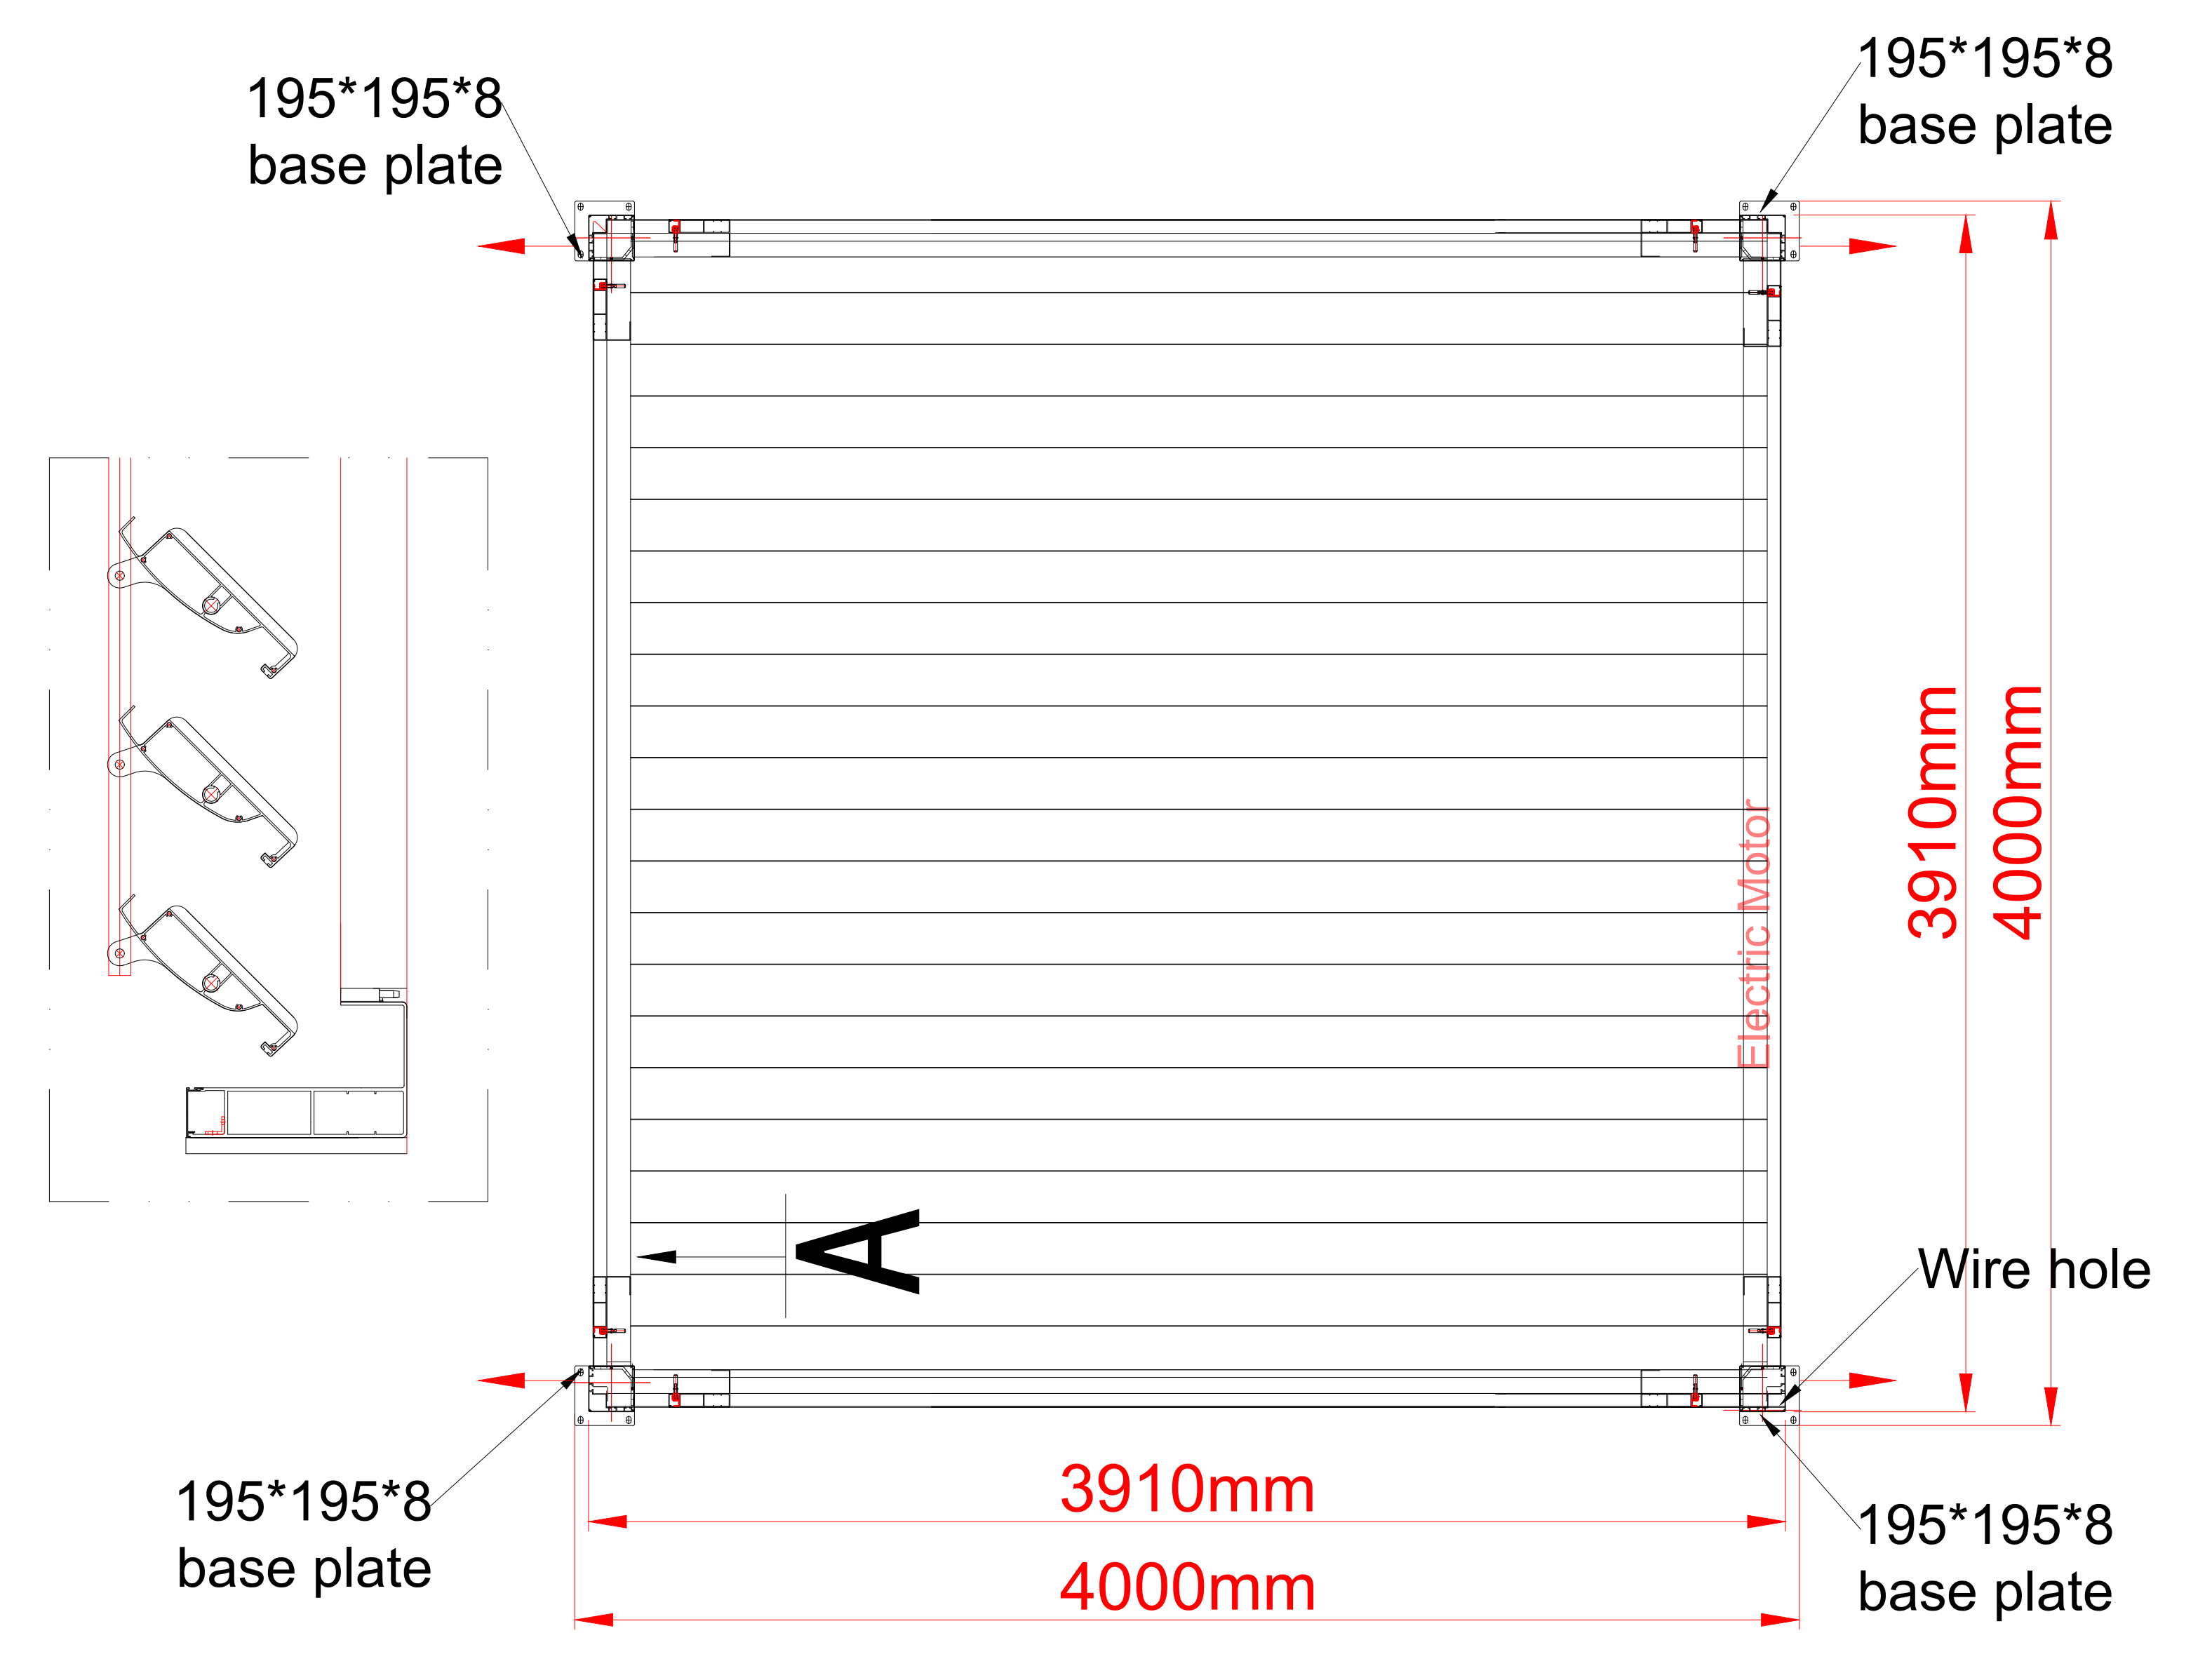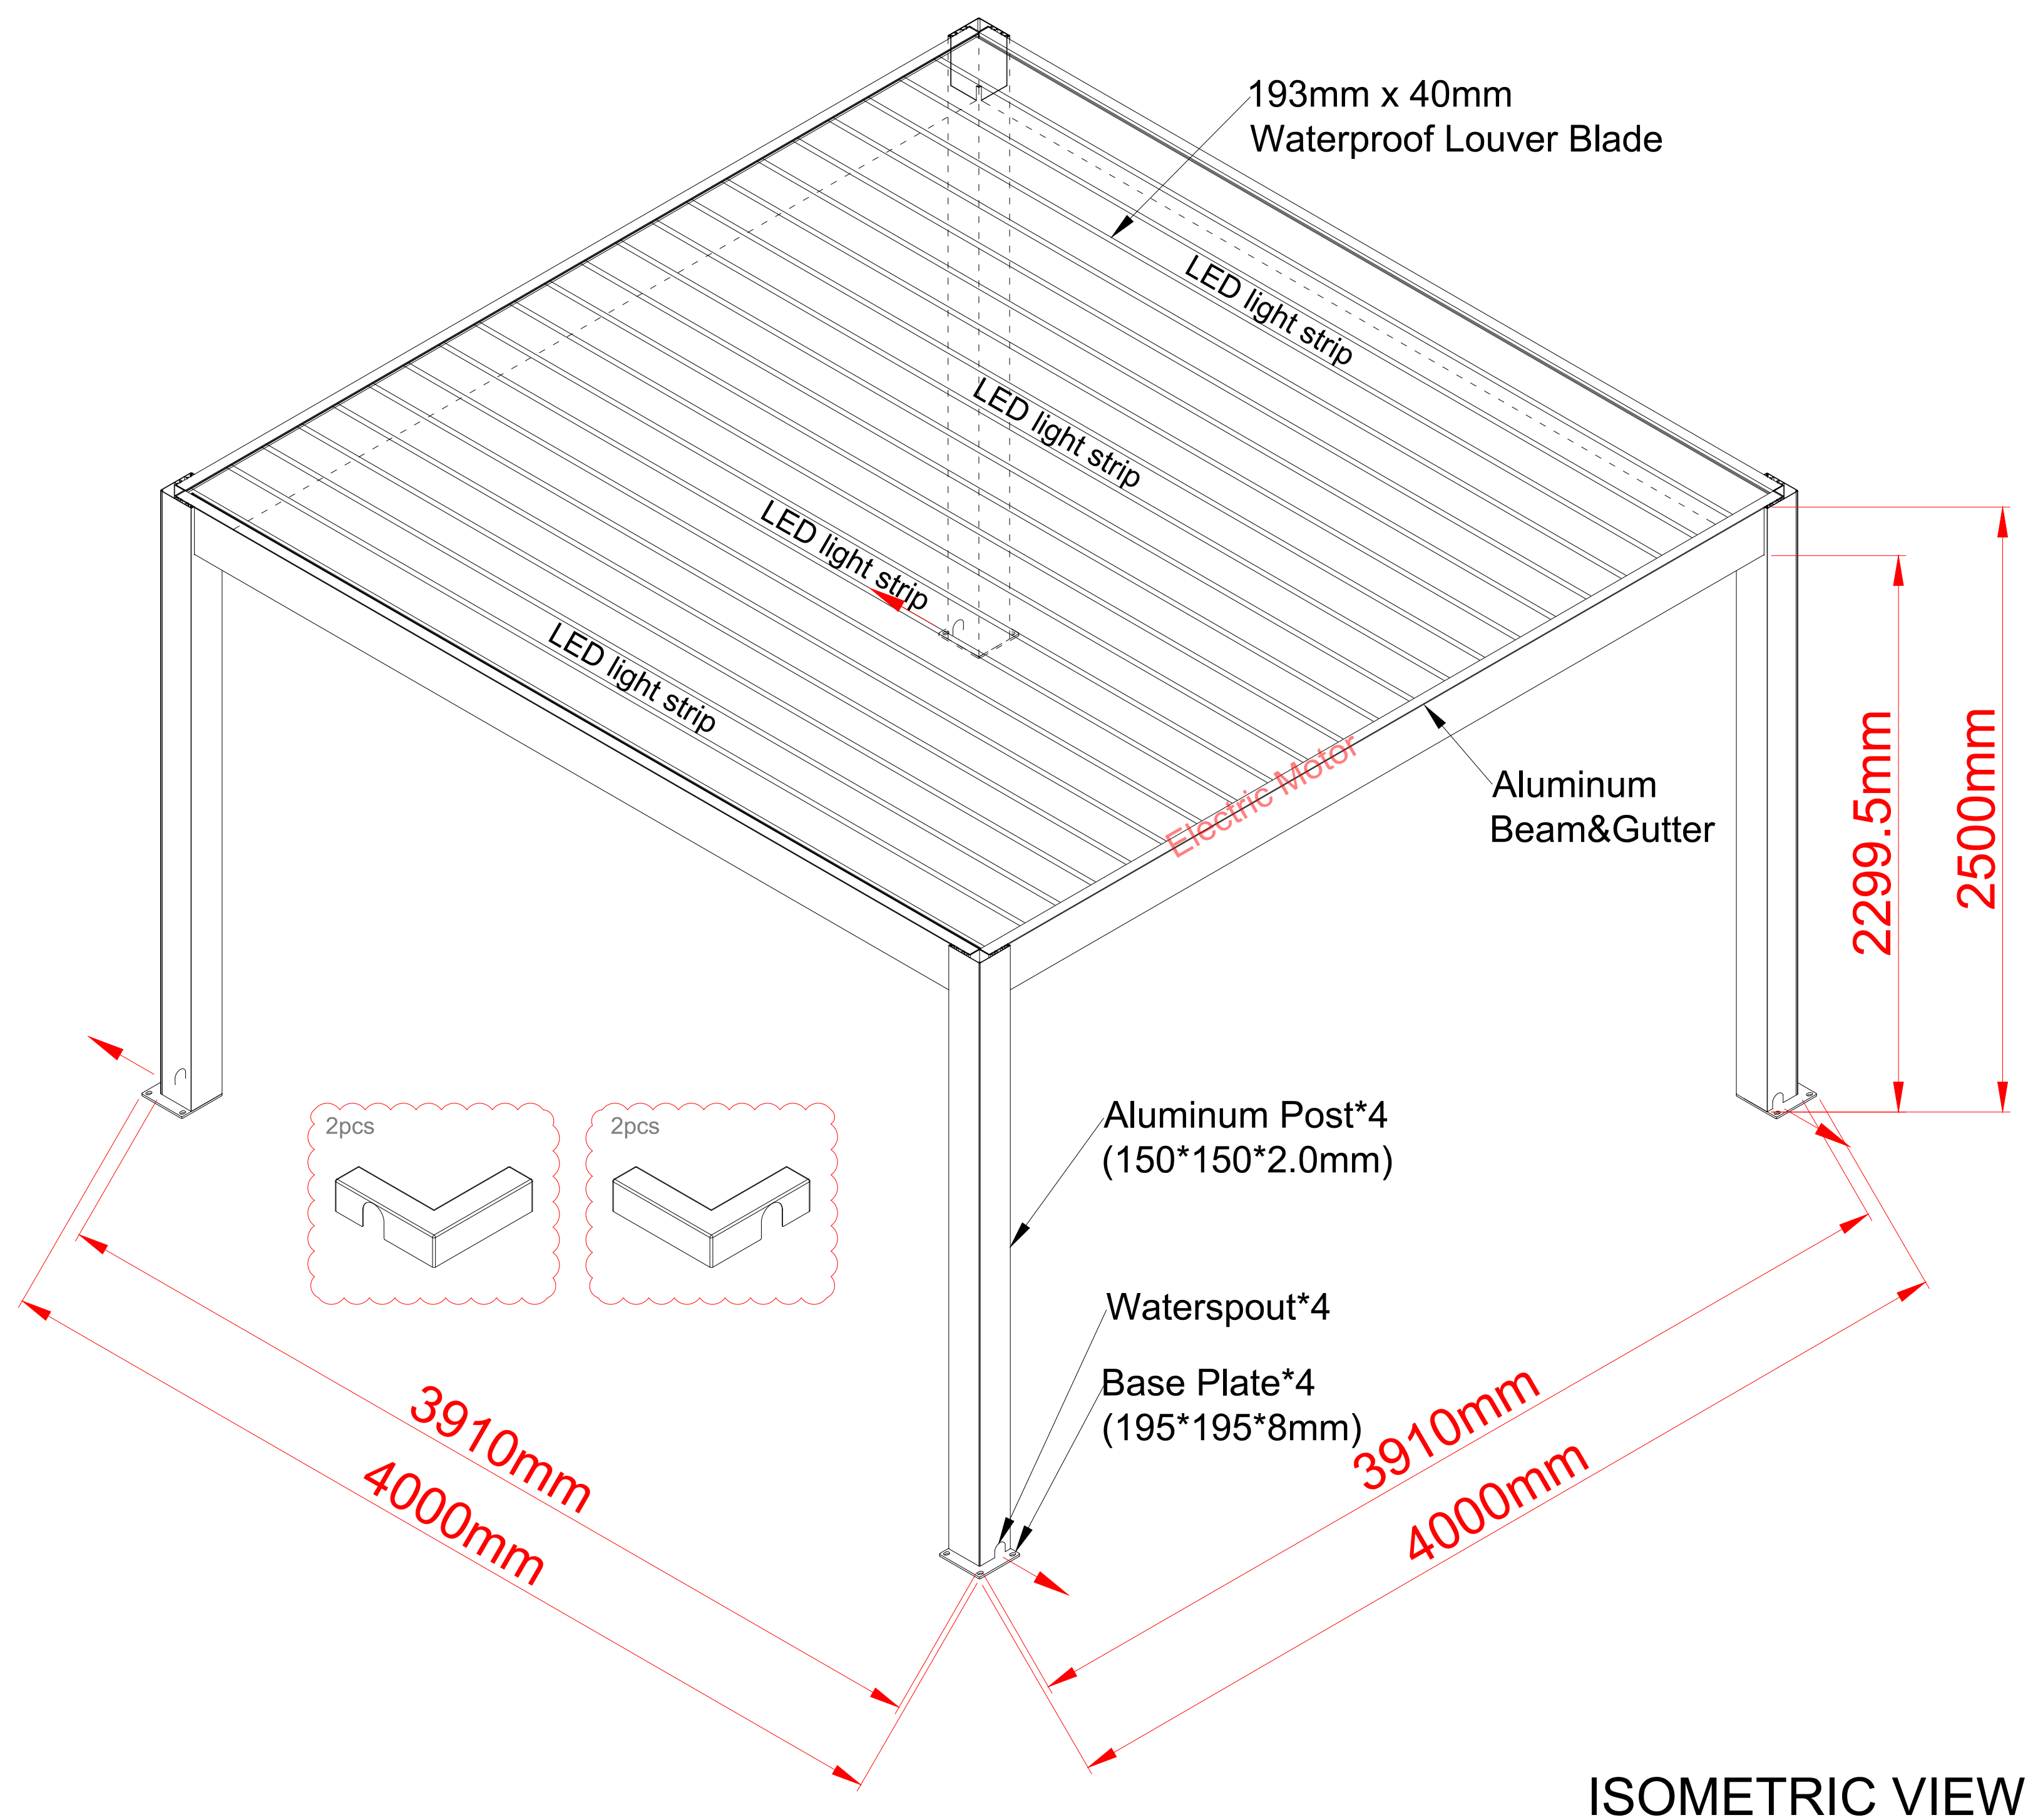


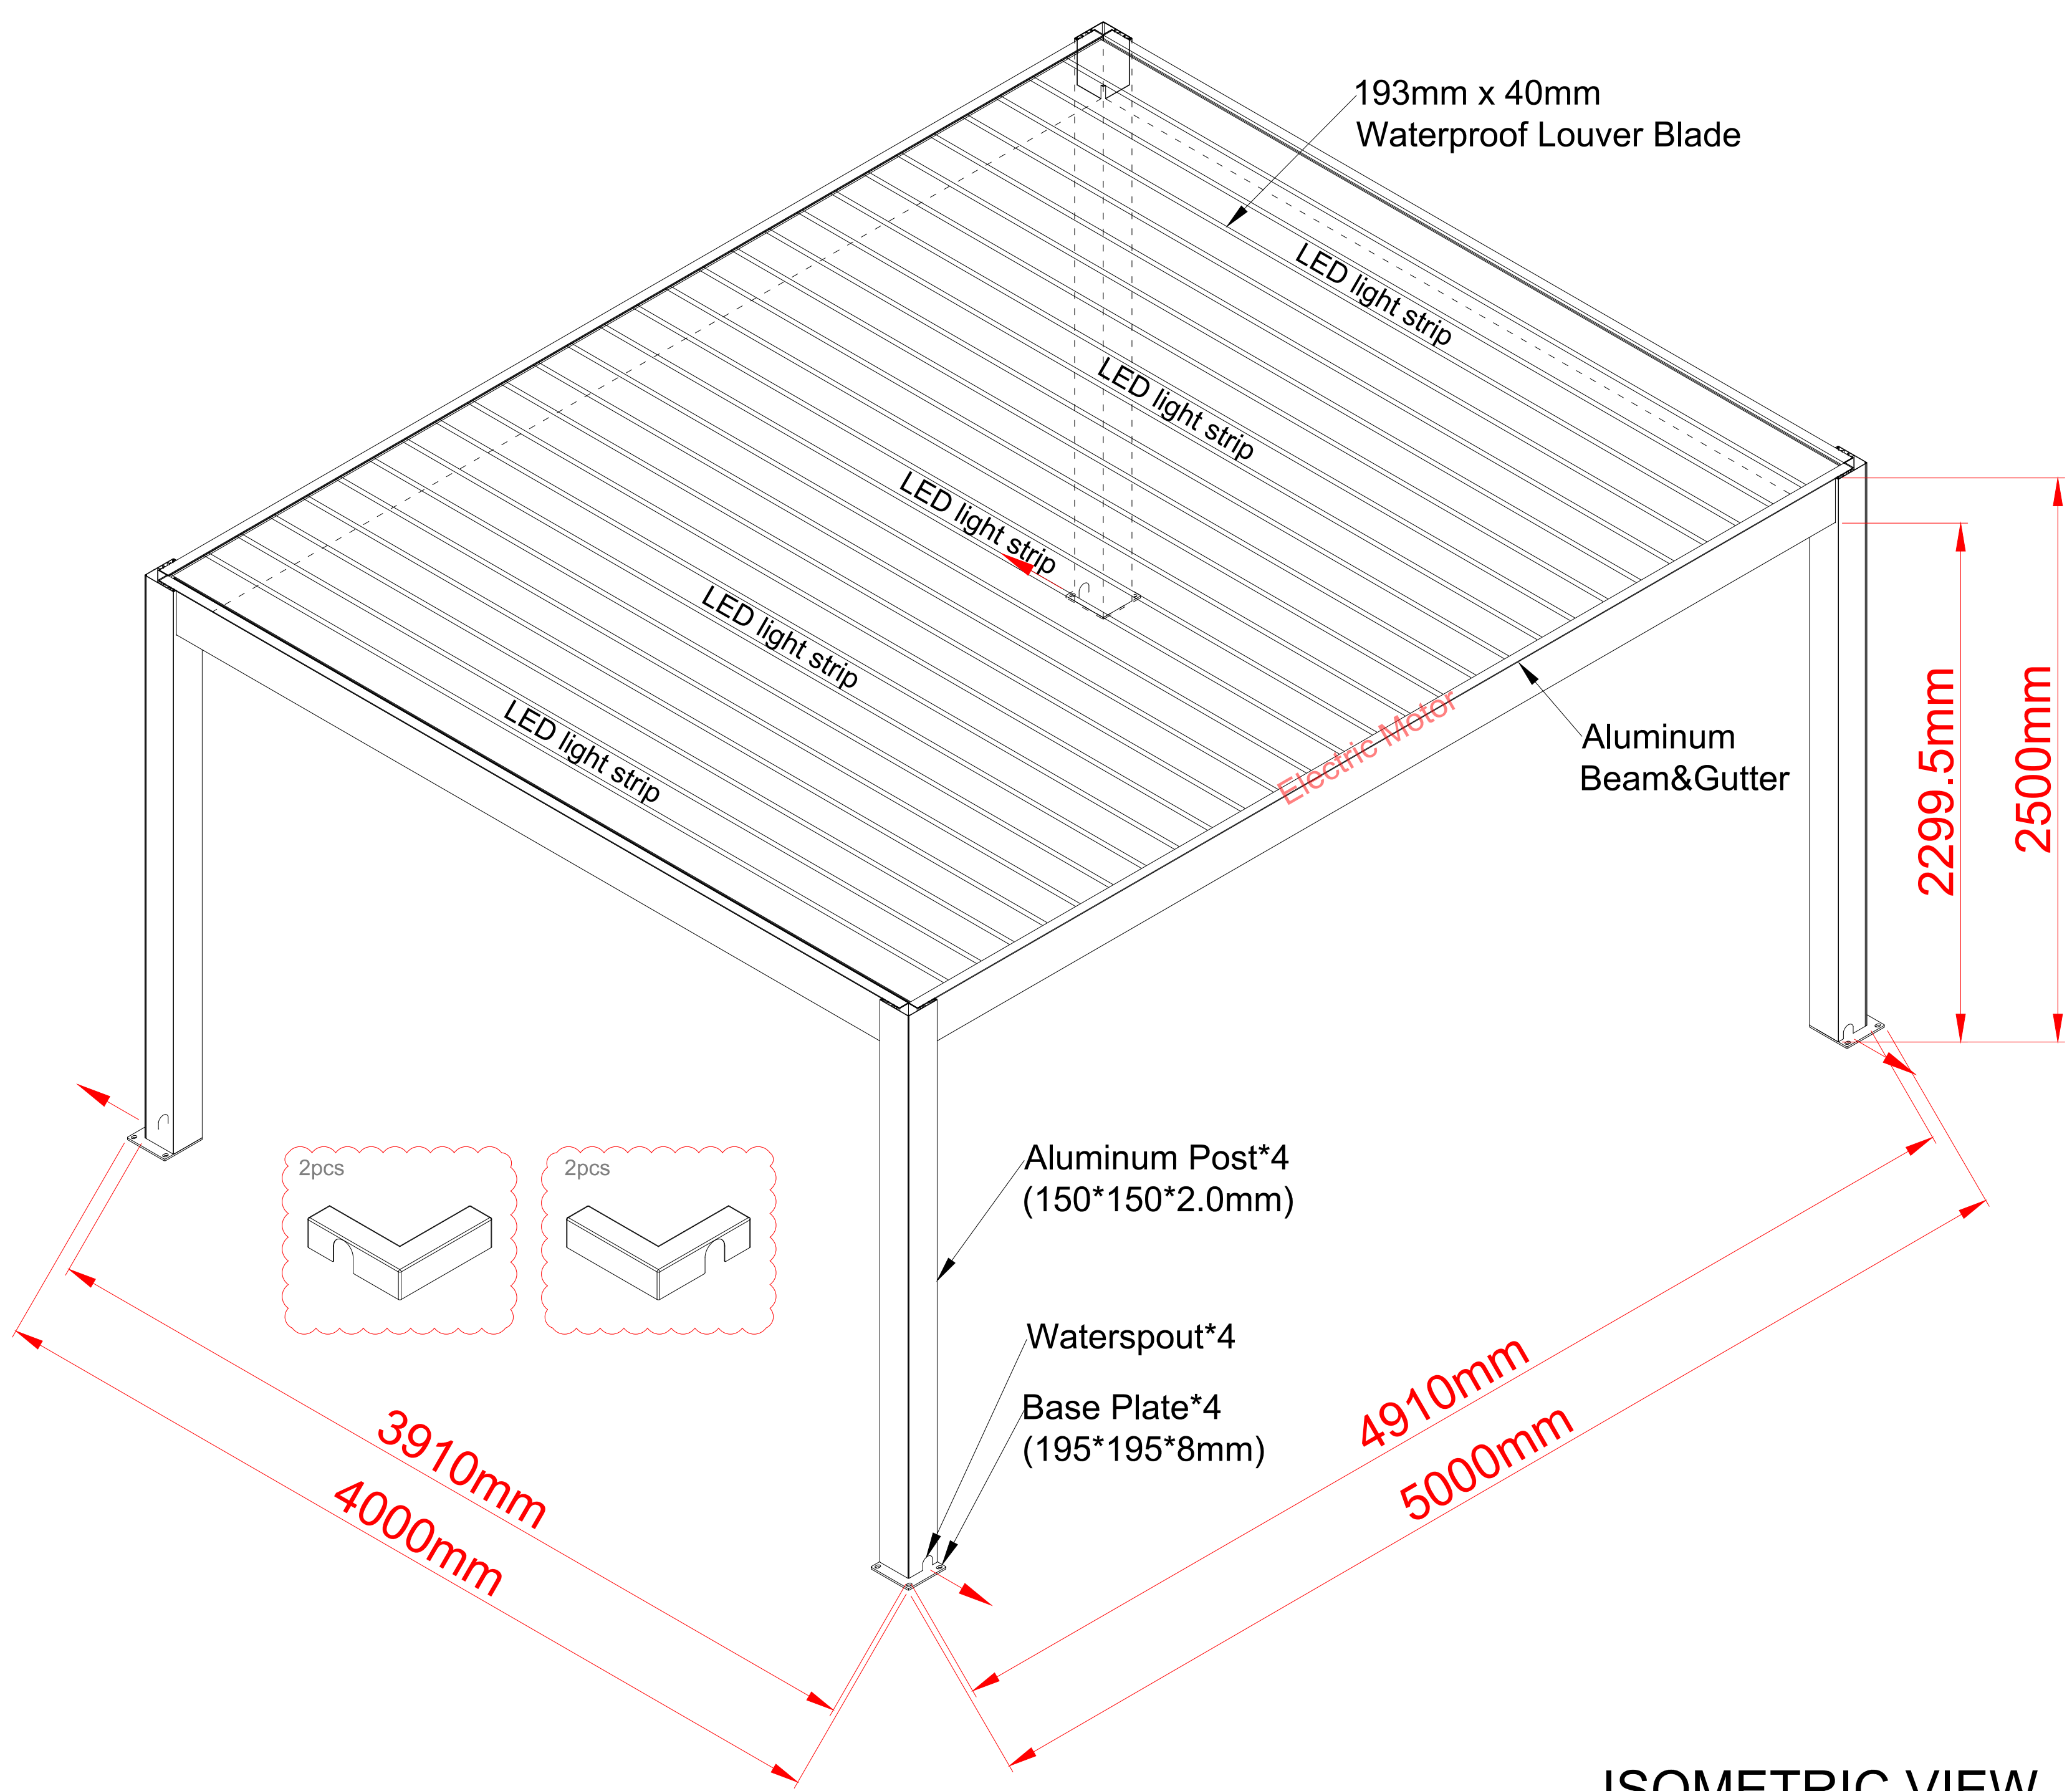


ISOMETRIC VIEW

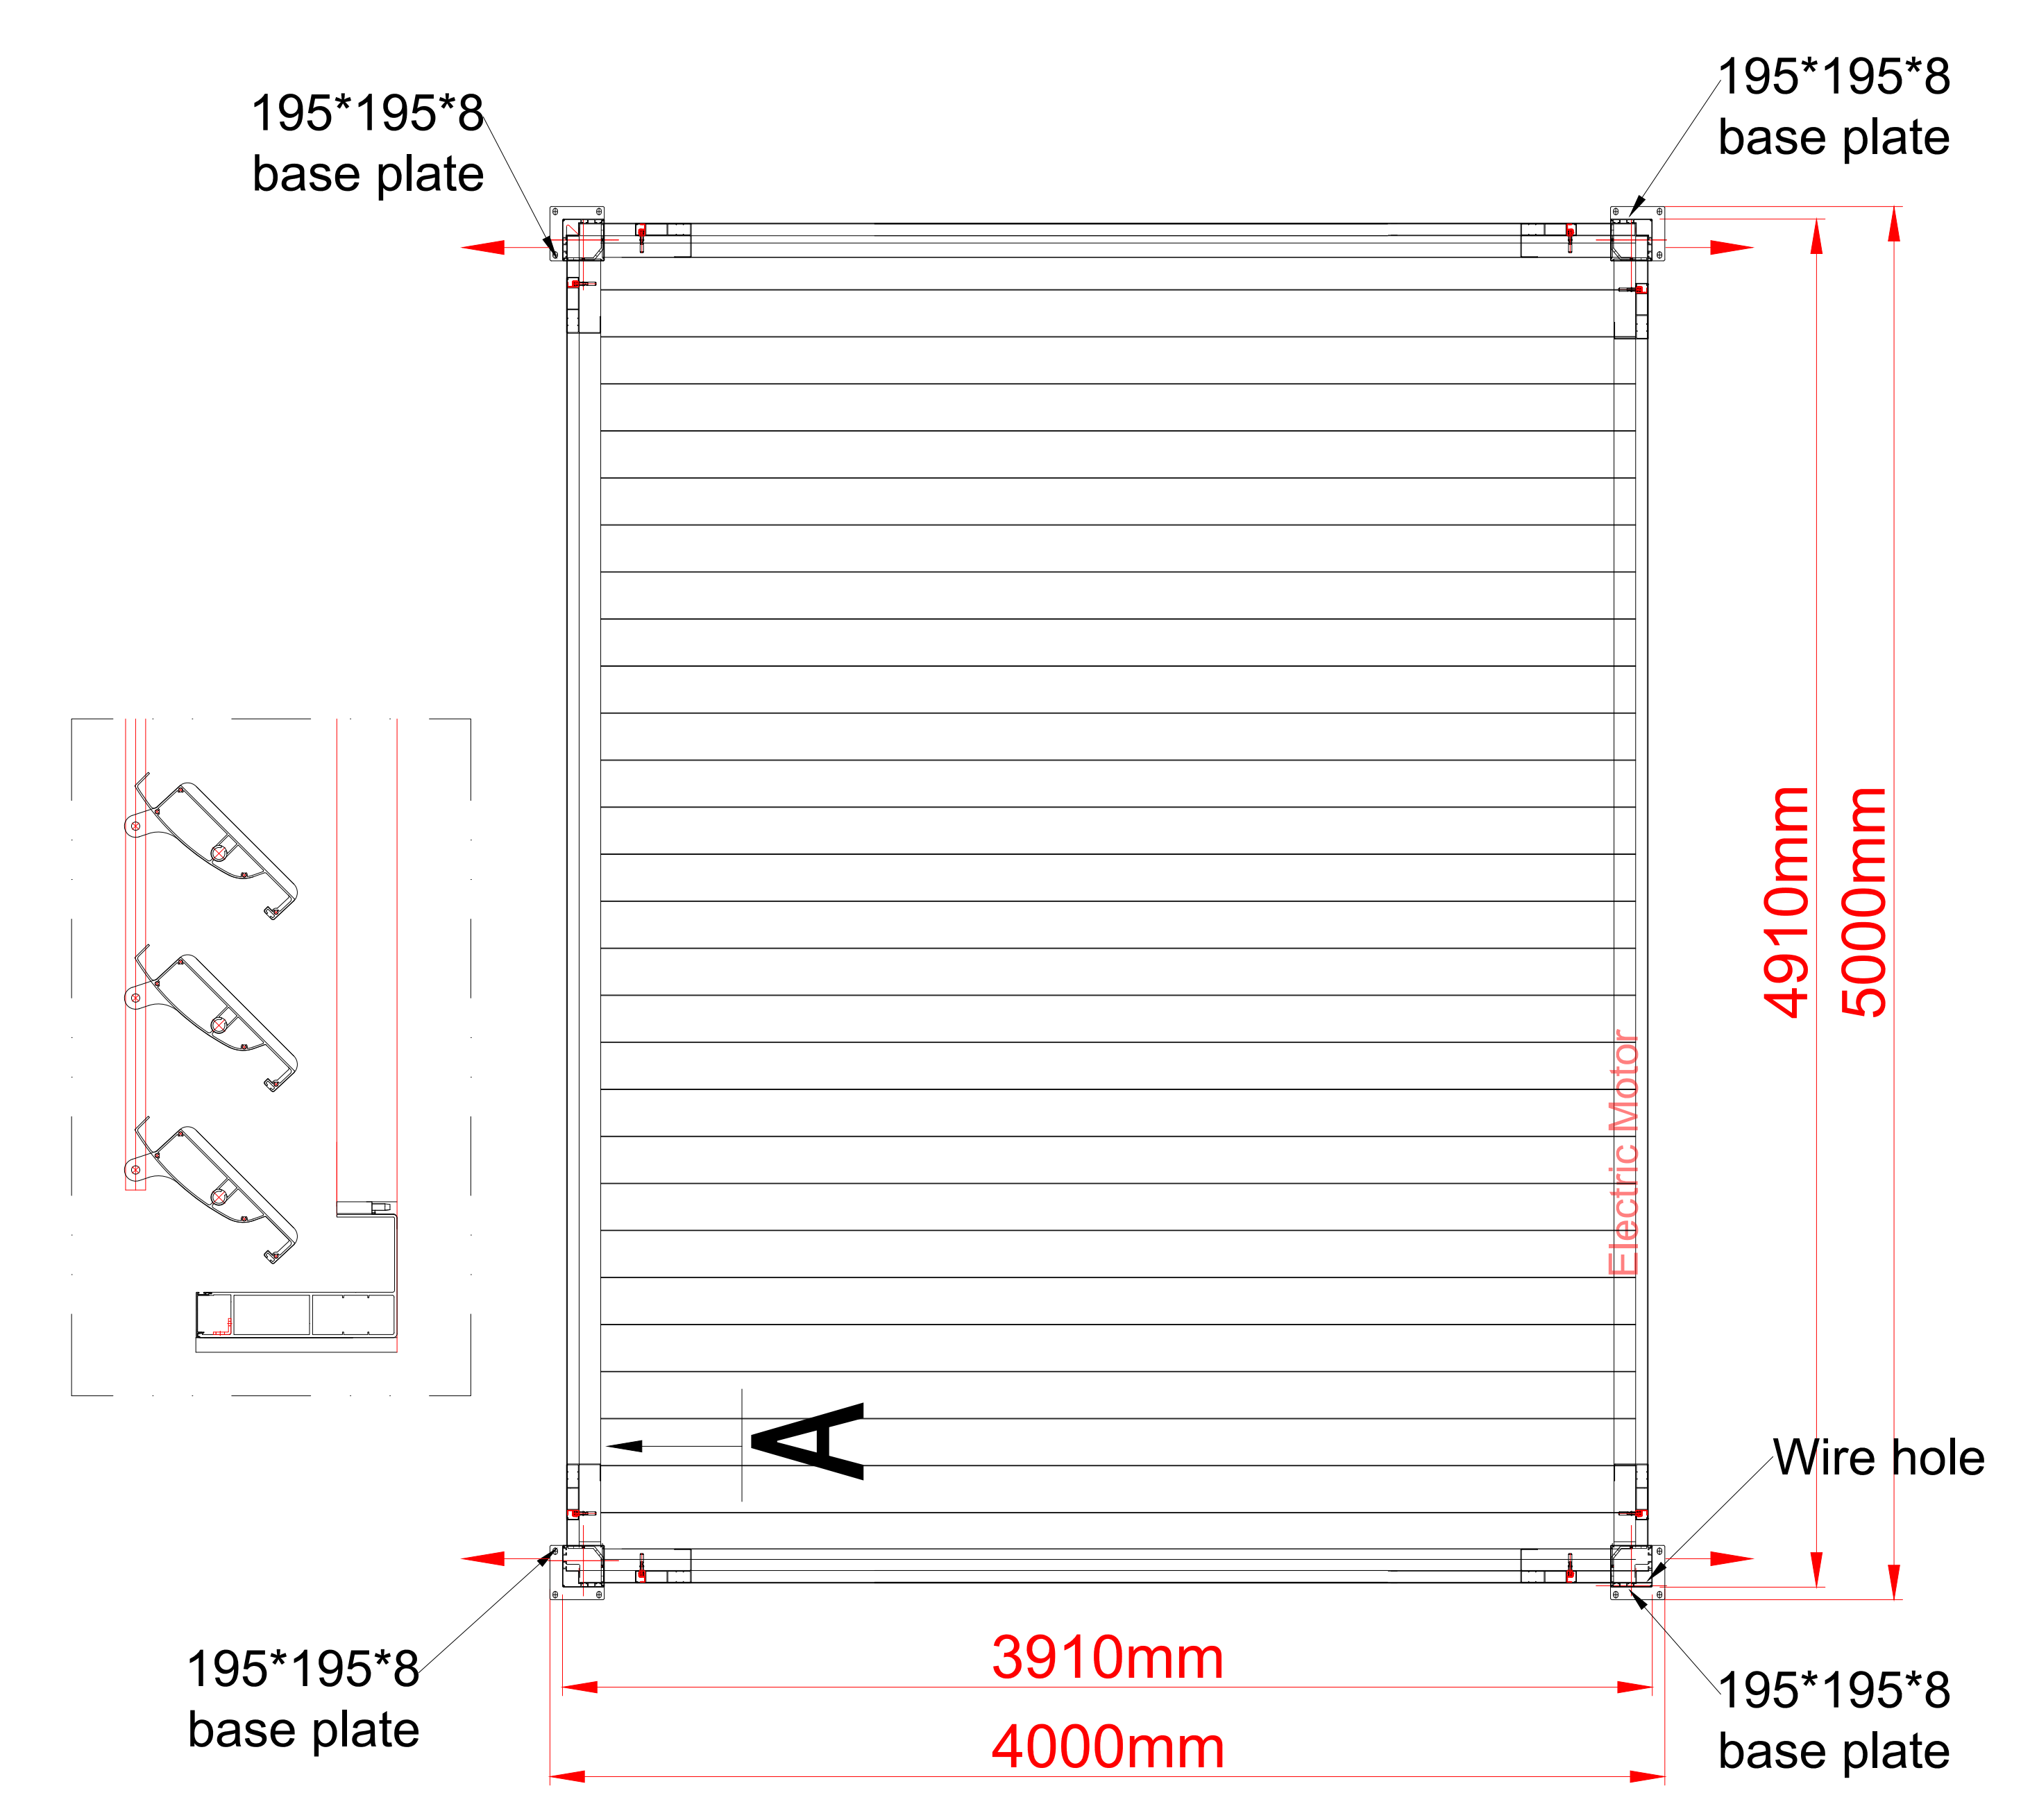


PLAN VIEW

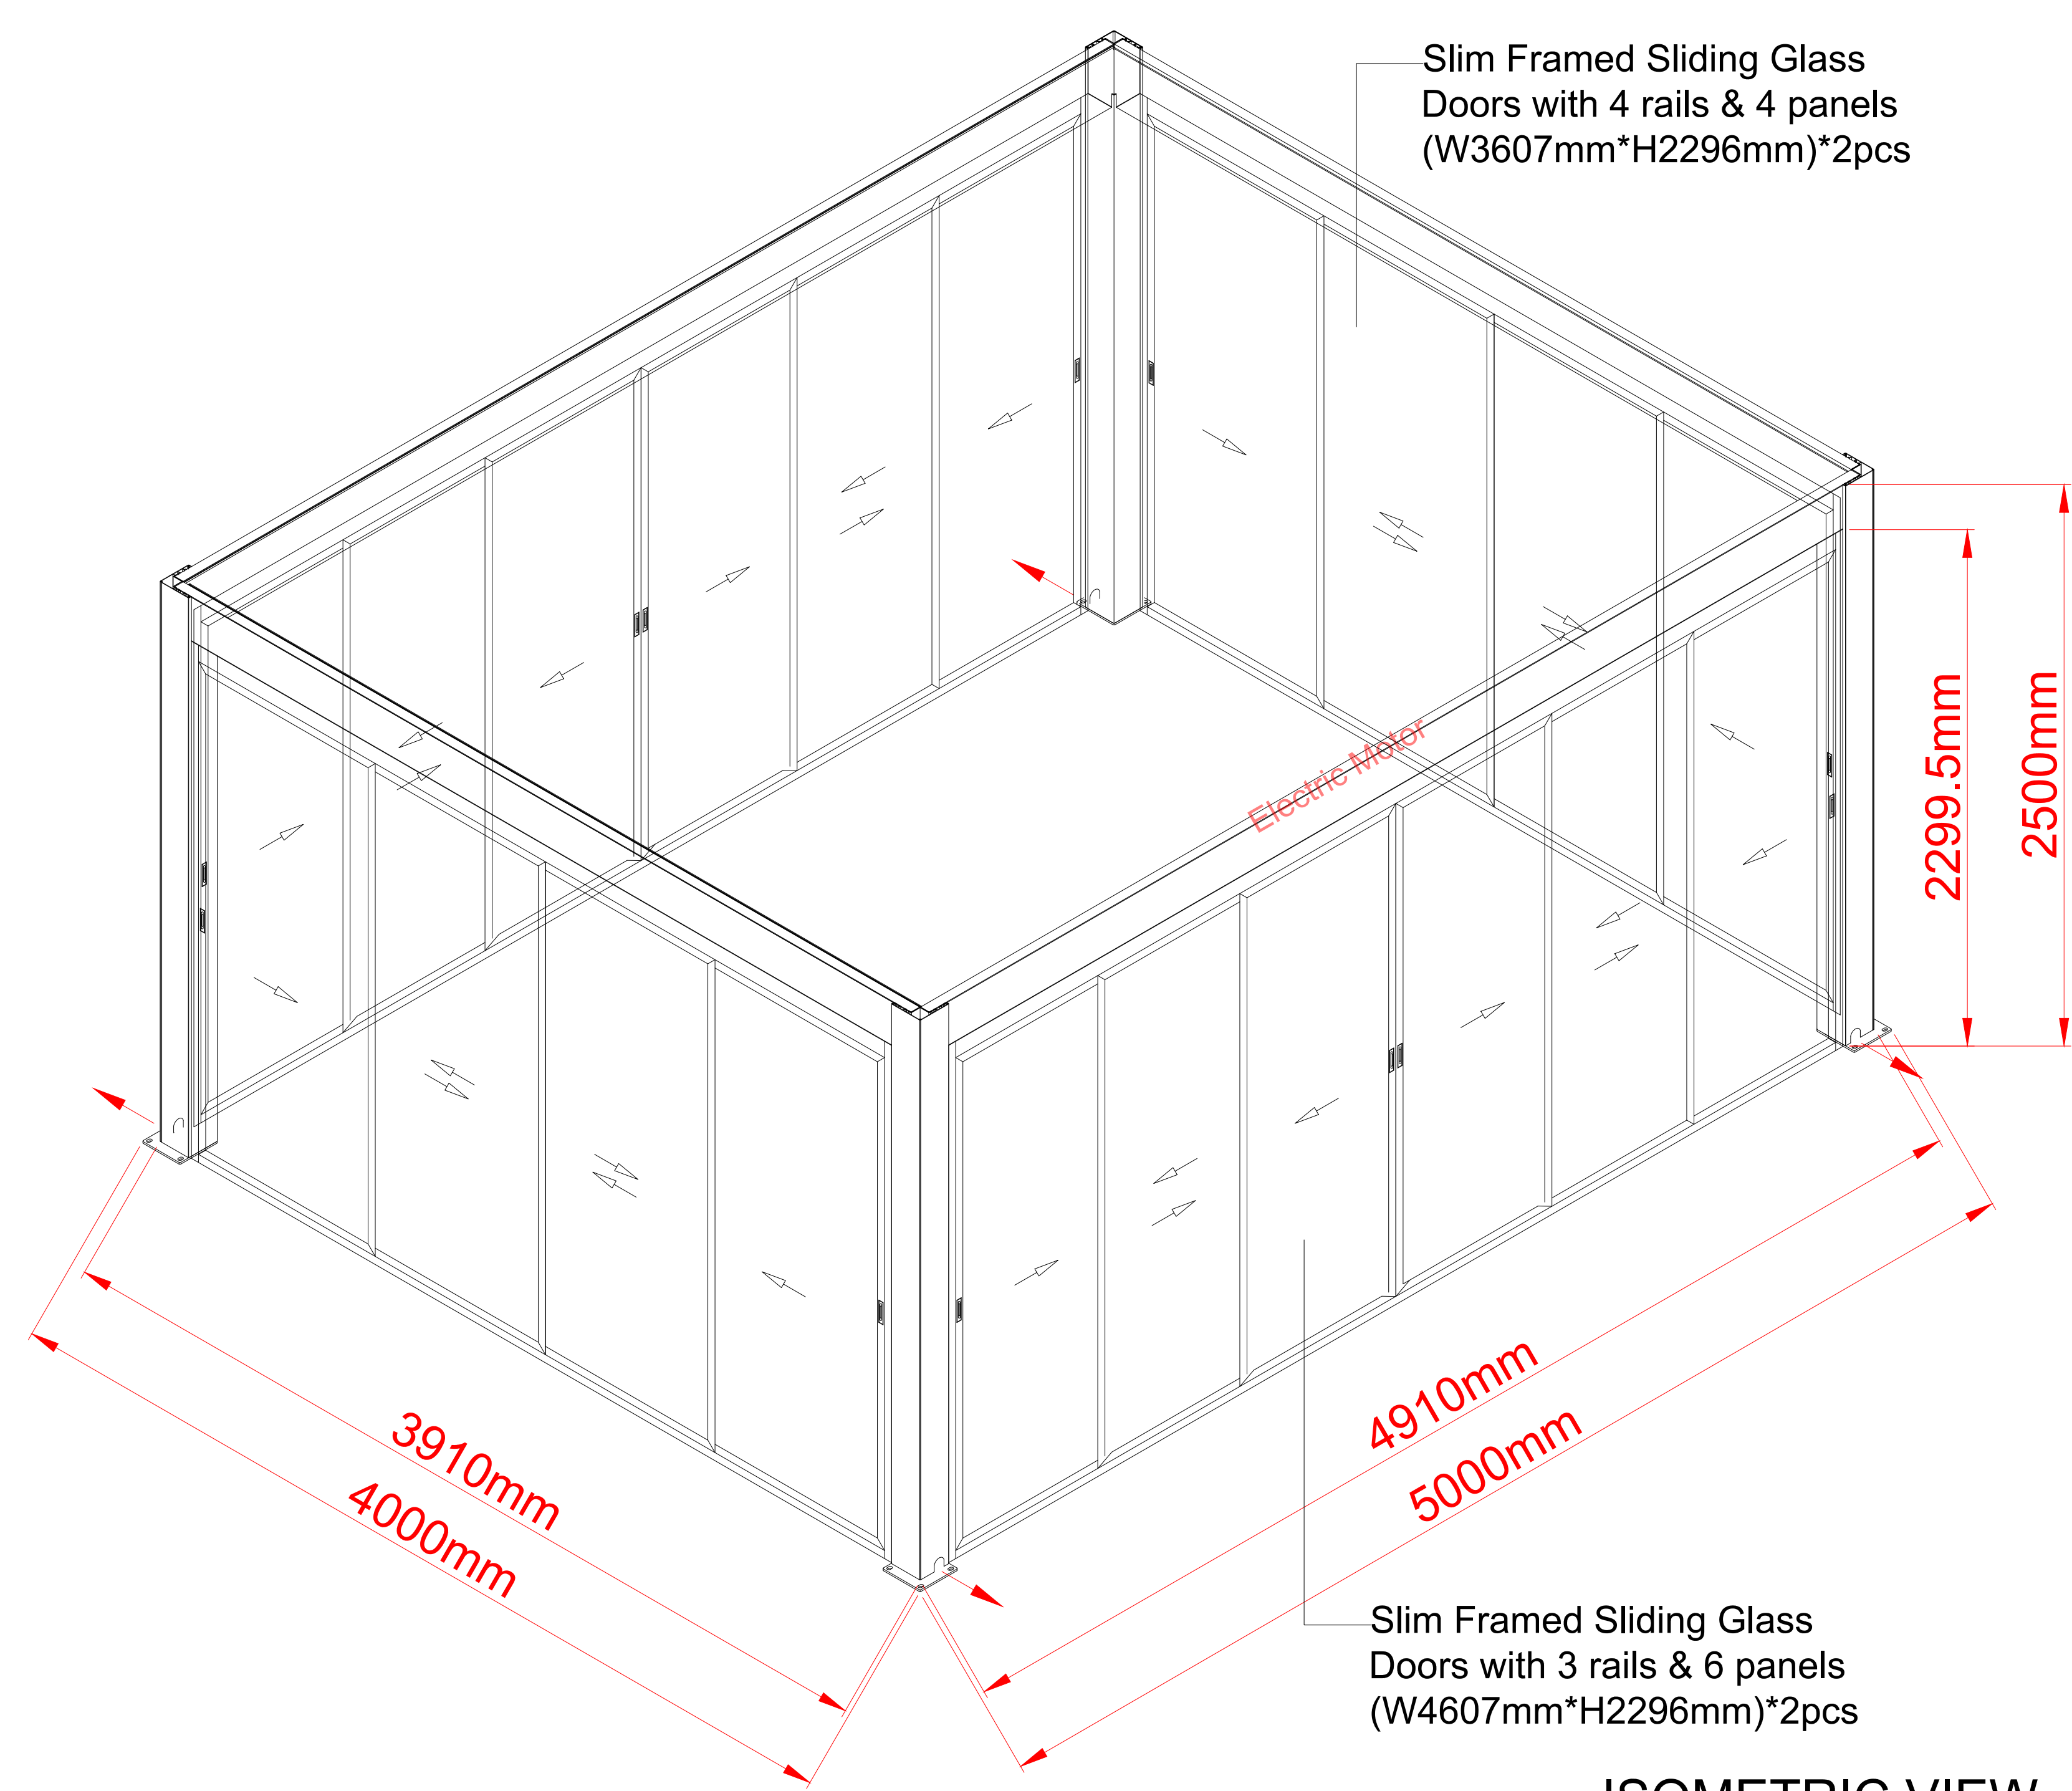

ISOMETRIC VIEW

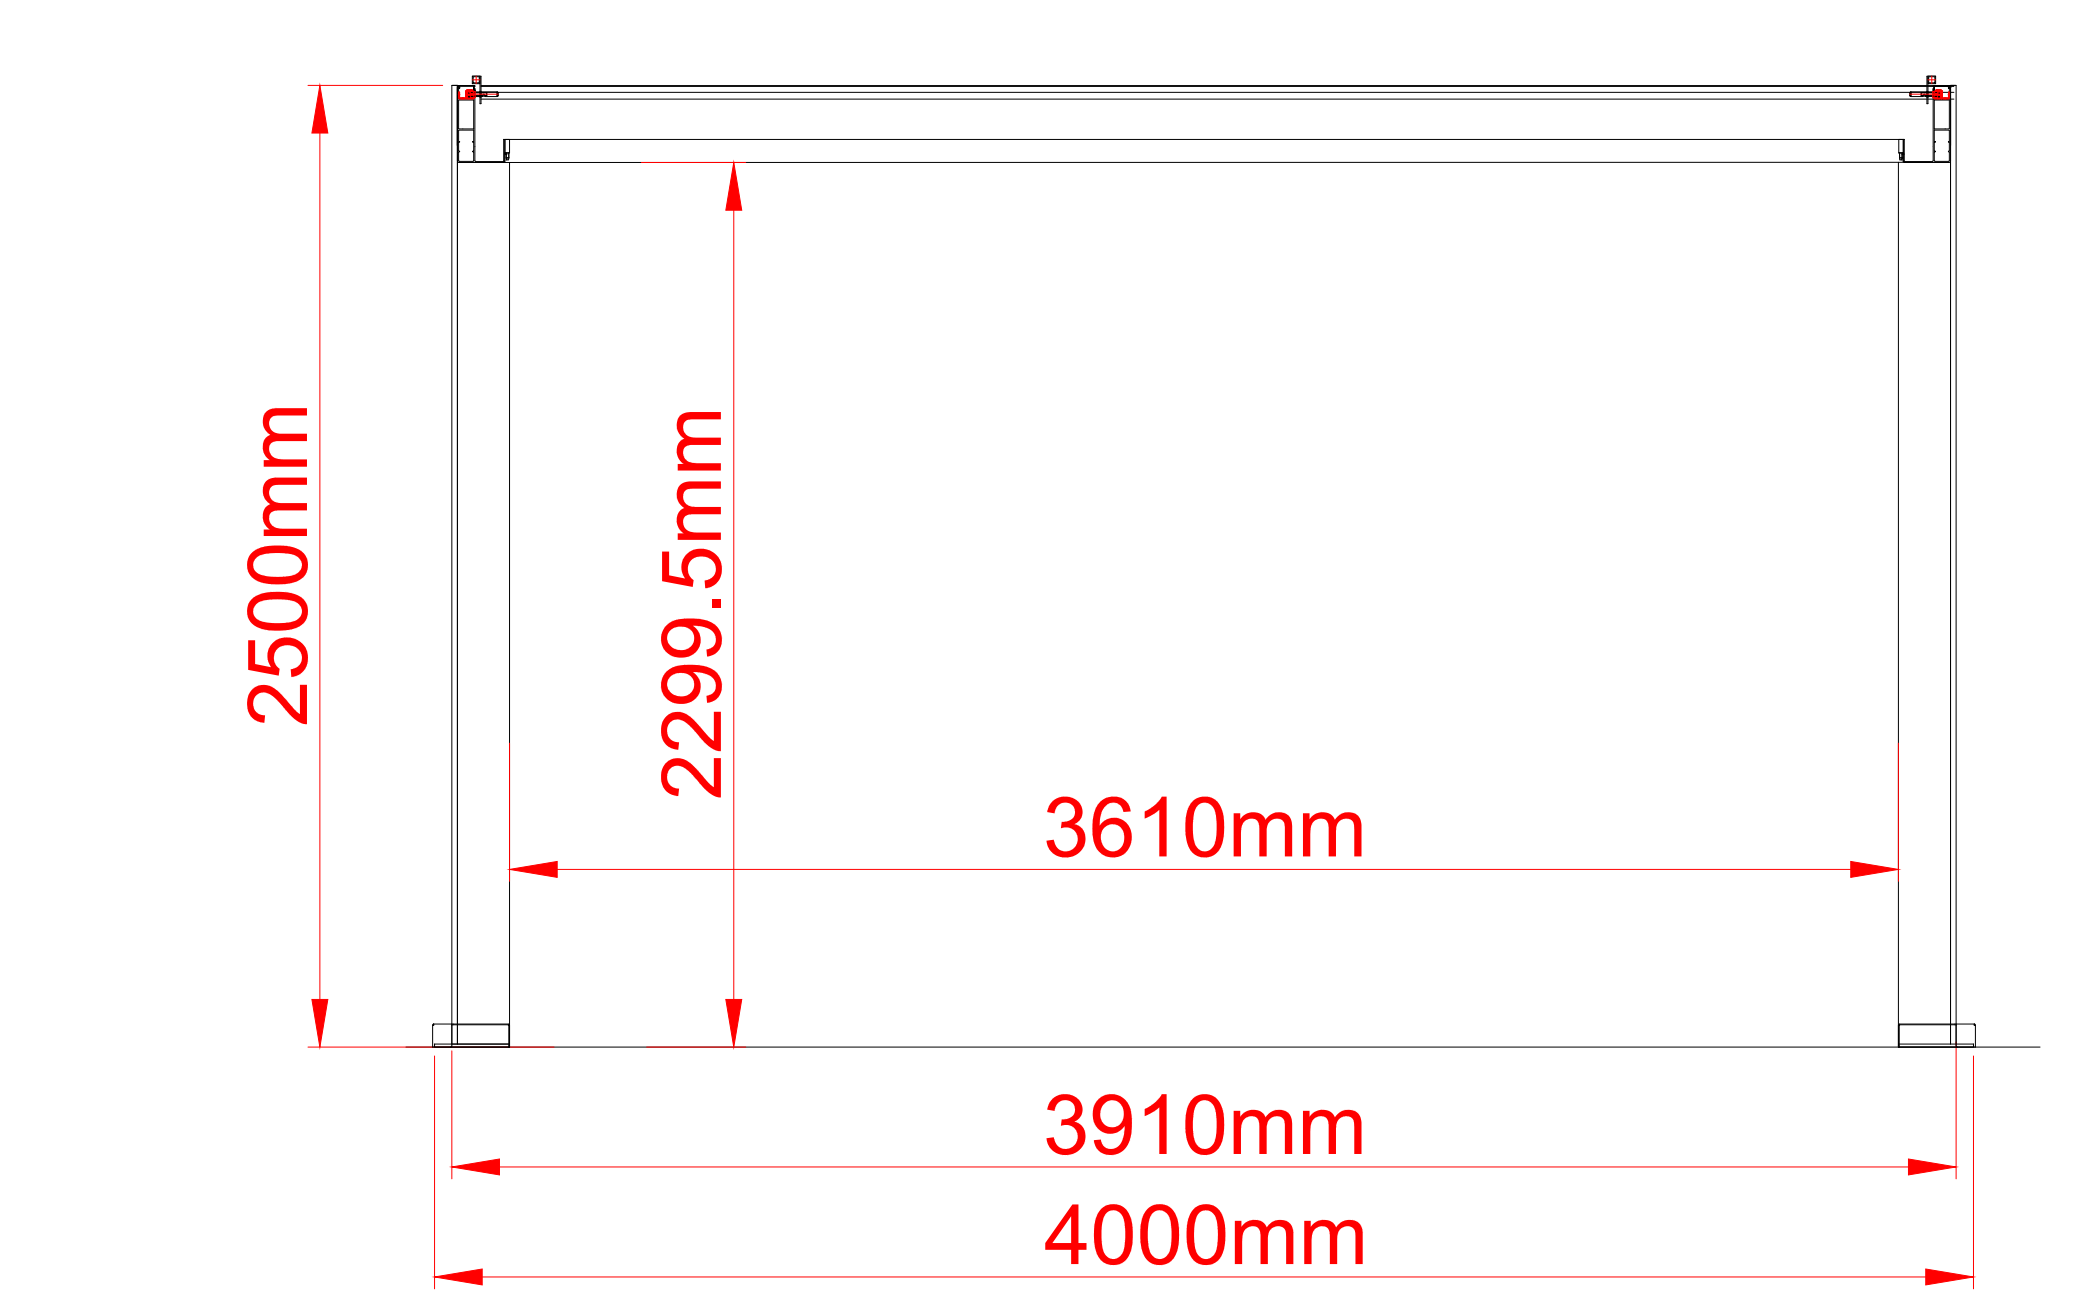

ELEVATION VIEW-1

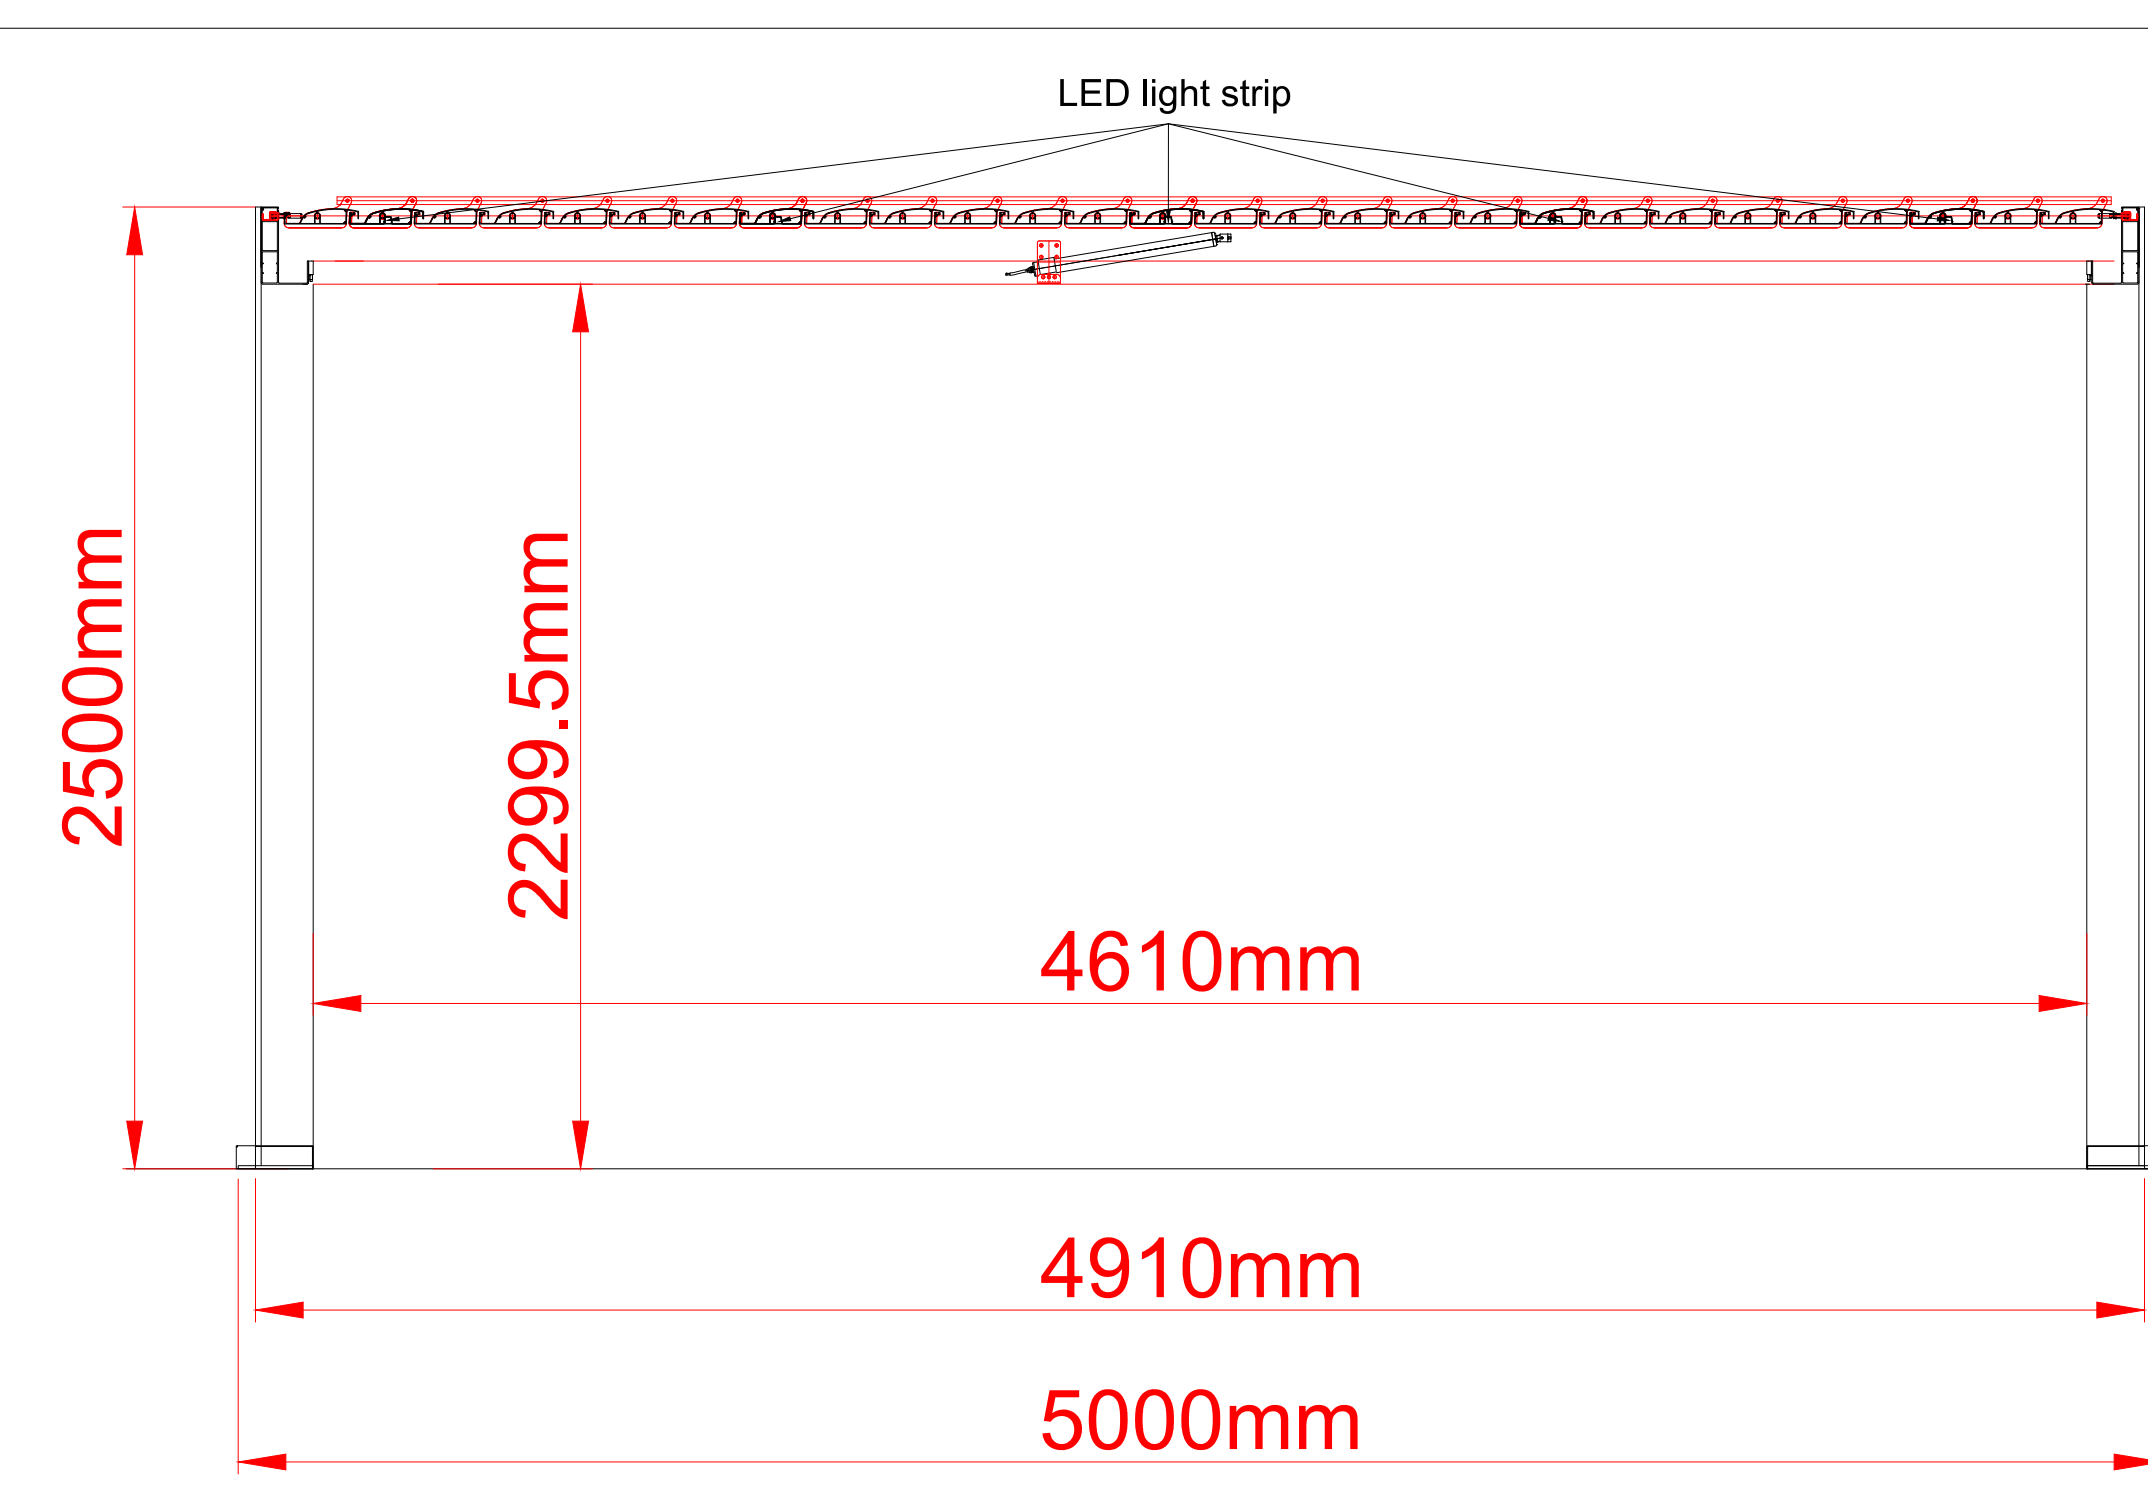

ELEVATION VIEW-2

